


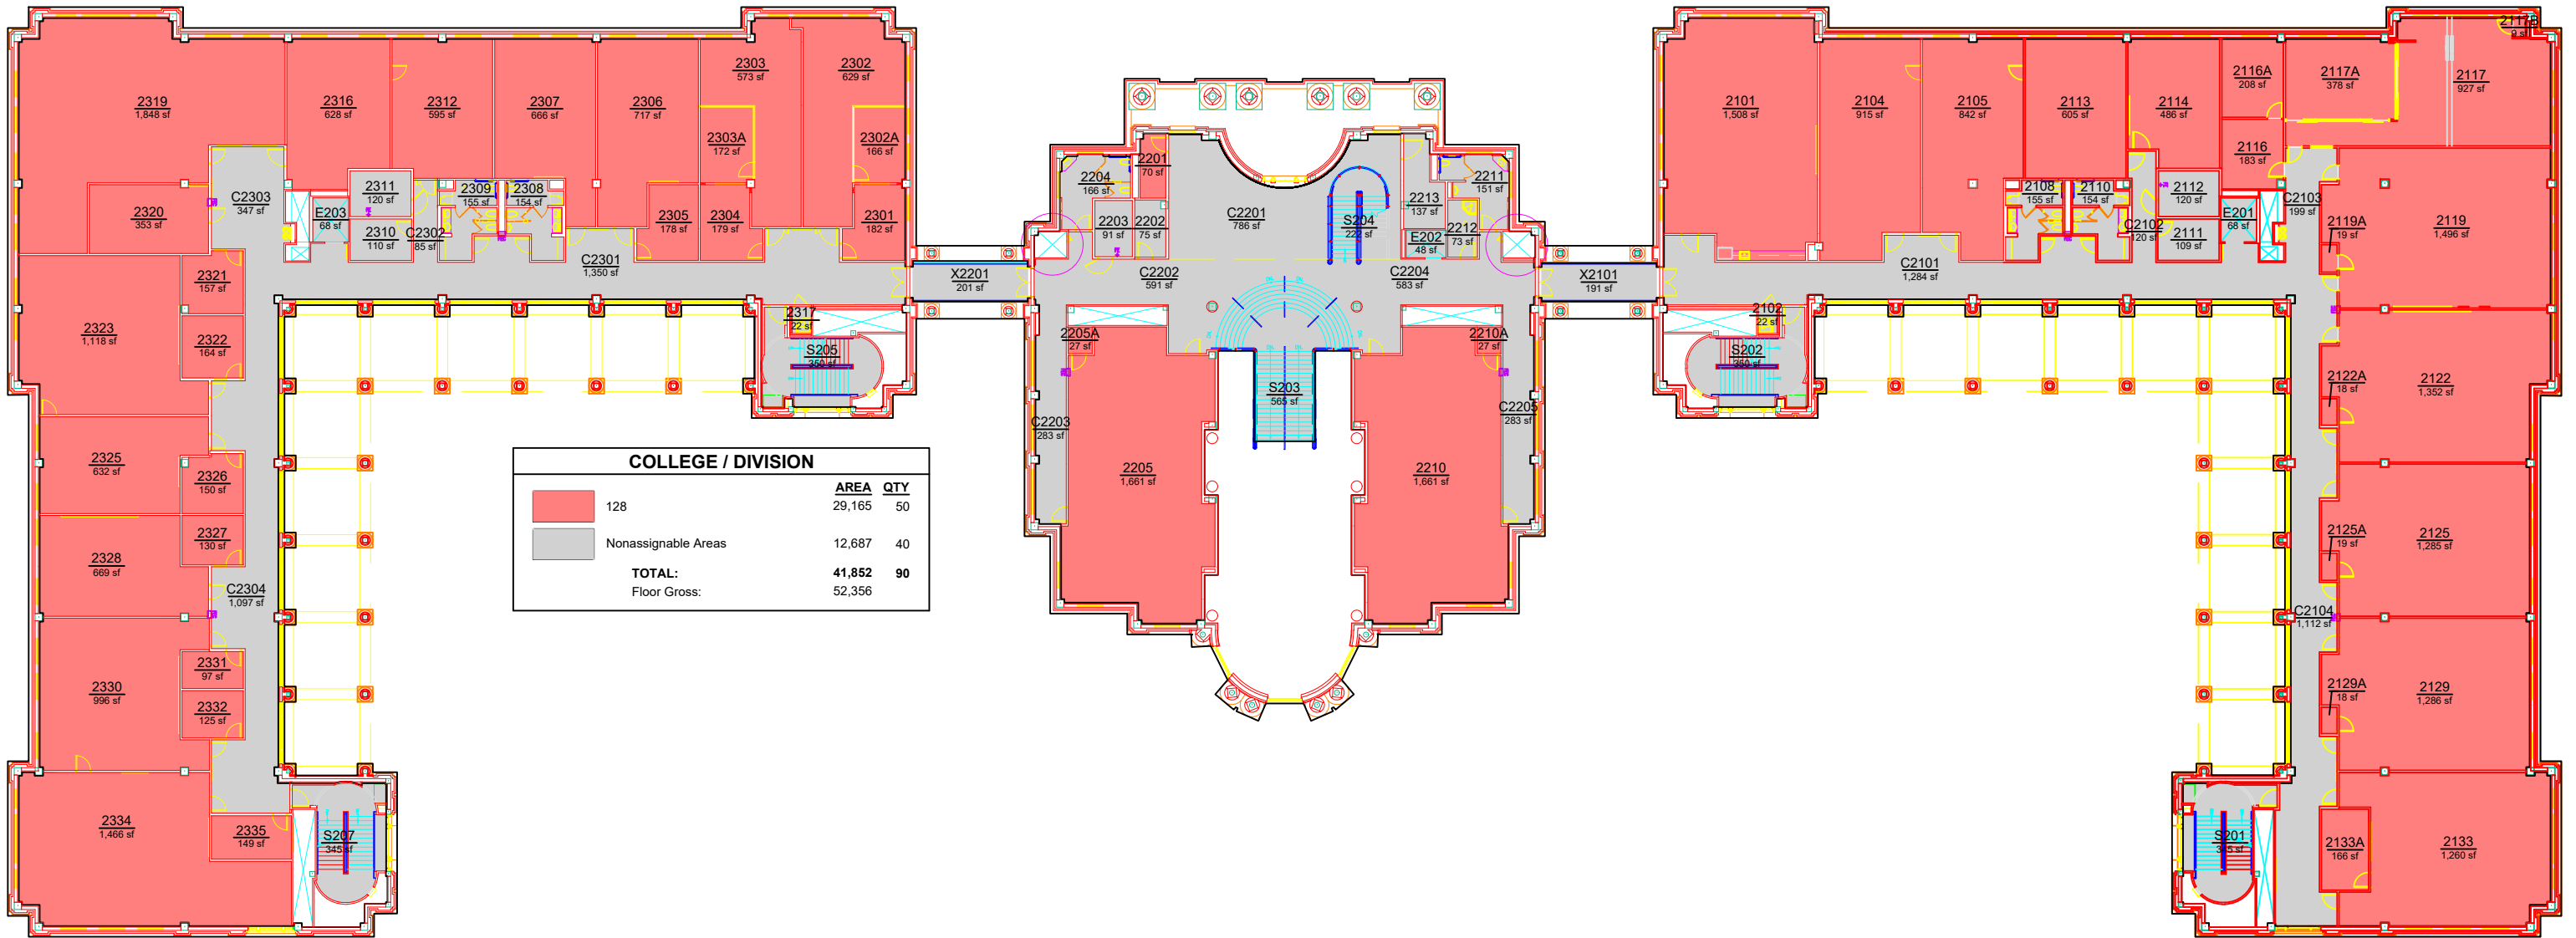

Campus Planning &
Space Management
Facilities Management
1161 West Samford Ave, Building 1
Auburn, AL 36849

COLLEGE / DIVISION
SHELBY CENTER FOR ENGINEERING TECHNOLOGY
LEVEL: 02

Building No.: AA U0202
File Name: AA U0202_02
Last Export: 05/31/2023
Report Created By: Hongbiao Wang
Report Date: 05/20/2025