


COLLEGE / DIVISION			
		AREA	QTY
<div></div>	130	6,428	31
<div></div>	Nonassignable Areas	3,113	17
TOTAL:		9,541	48
Floor Gross:		10,820	

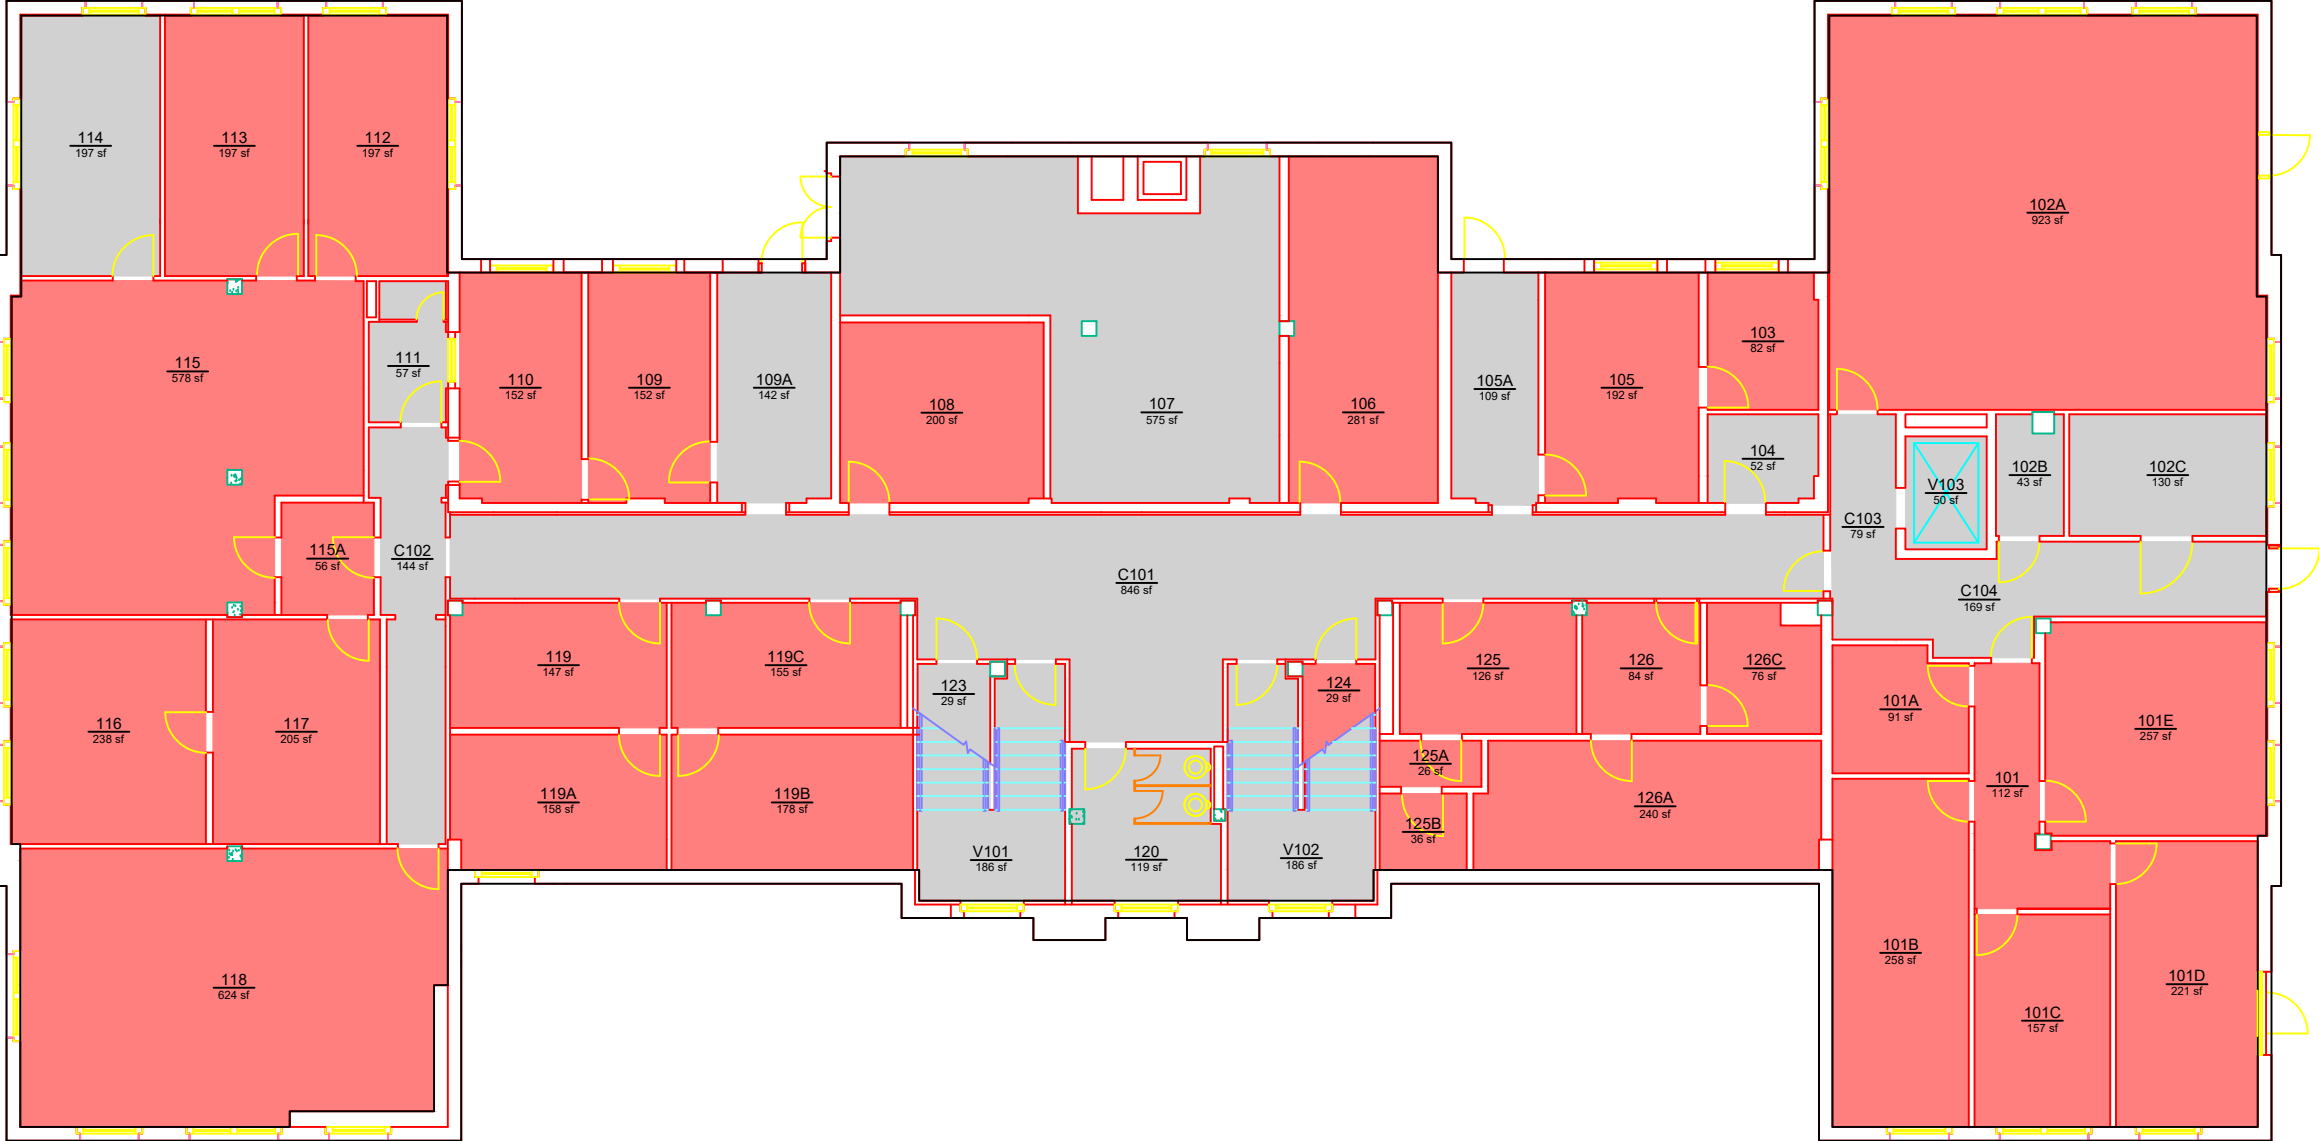

Planning, Design,
and Construction
Facilities Management
1161 West Samford Ave, Building 1
Auburn, AL 36849

COLLEGE / DIVISION
PETRIE HALL
LEVEL: 01

Building No.: AA_U0401
File Name: AA_U0401_01
Last Export: 06/15/2023
Report Created By: Dan Berry
Report Date: 05/22/2025