


College / Division		
	AREA	QTY
000 - NONASSIGNABLE AREAS	5,145	18
128 - SAMUEL GINN COL OF ENGINEERING	11,207	15
TOTAL:	16,352	33
Floor Gross:	18,342	

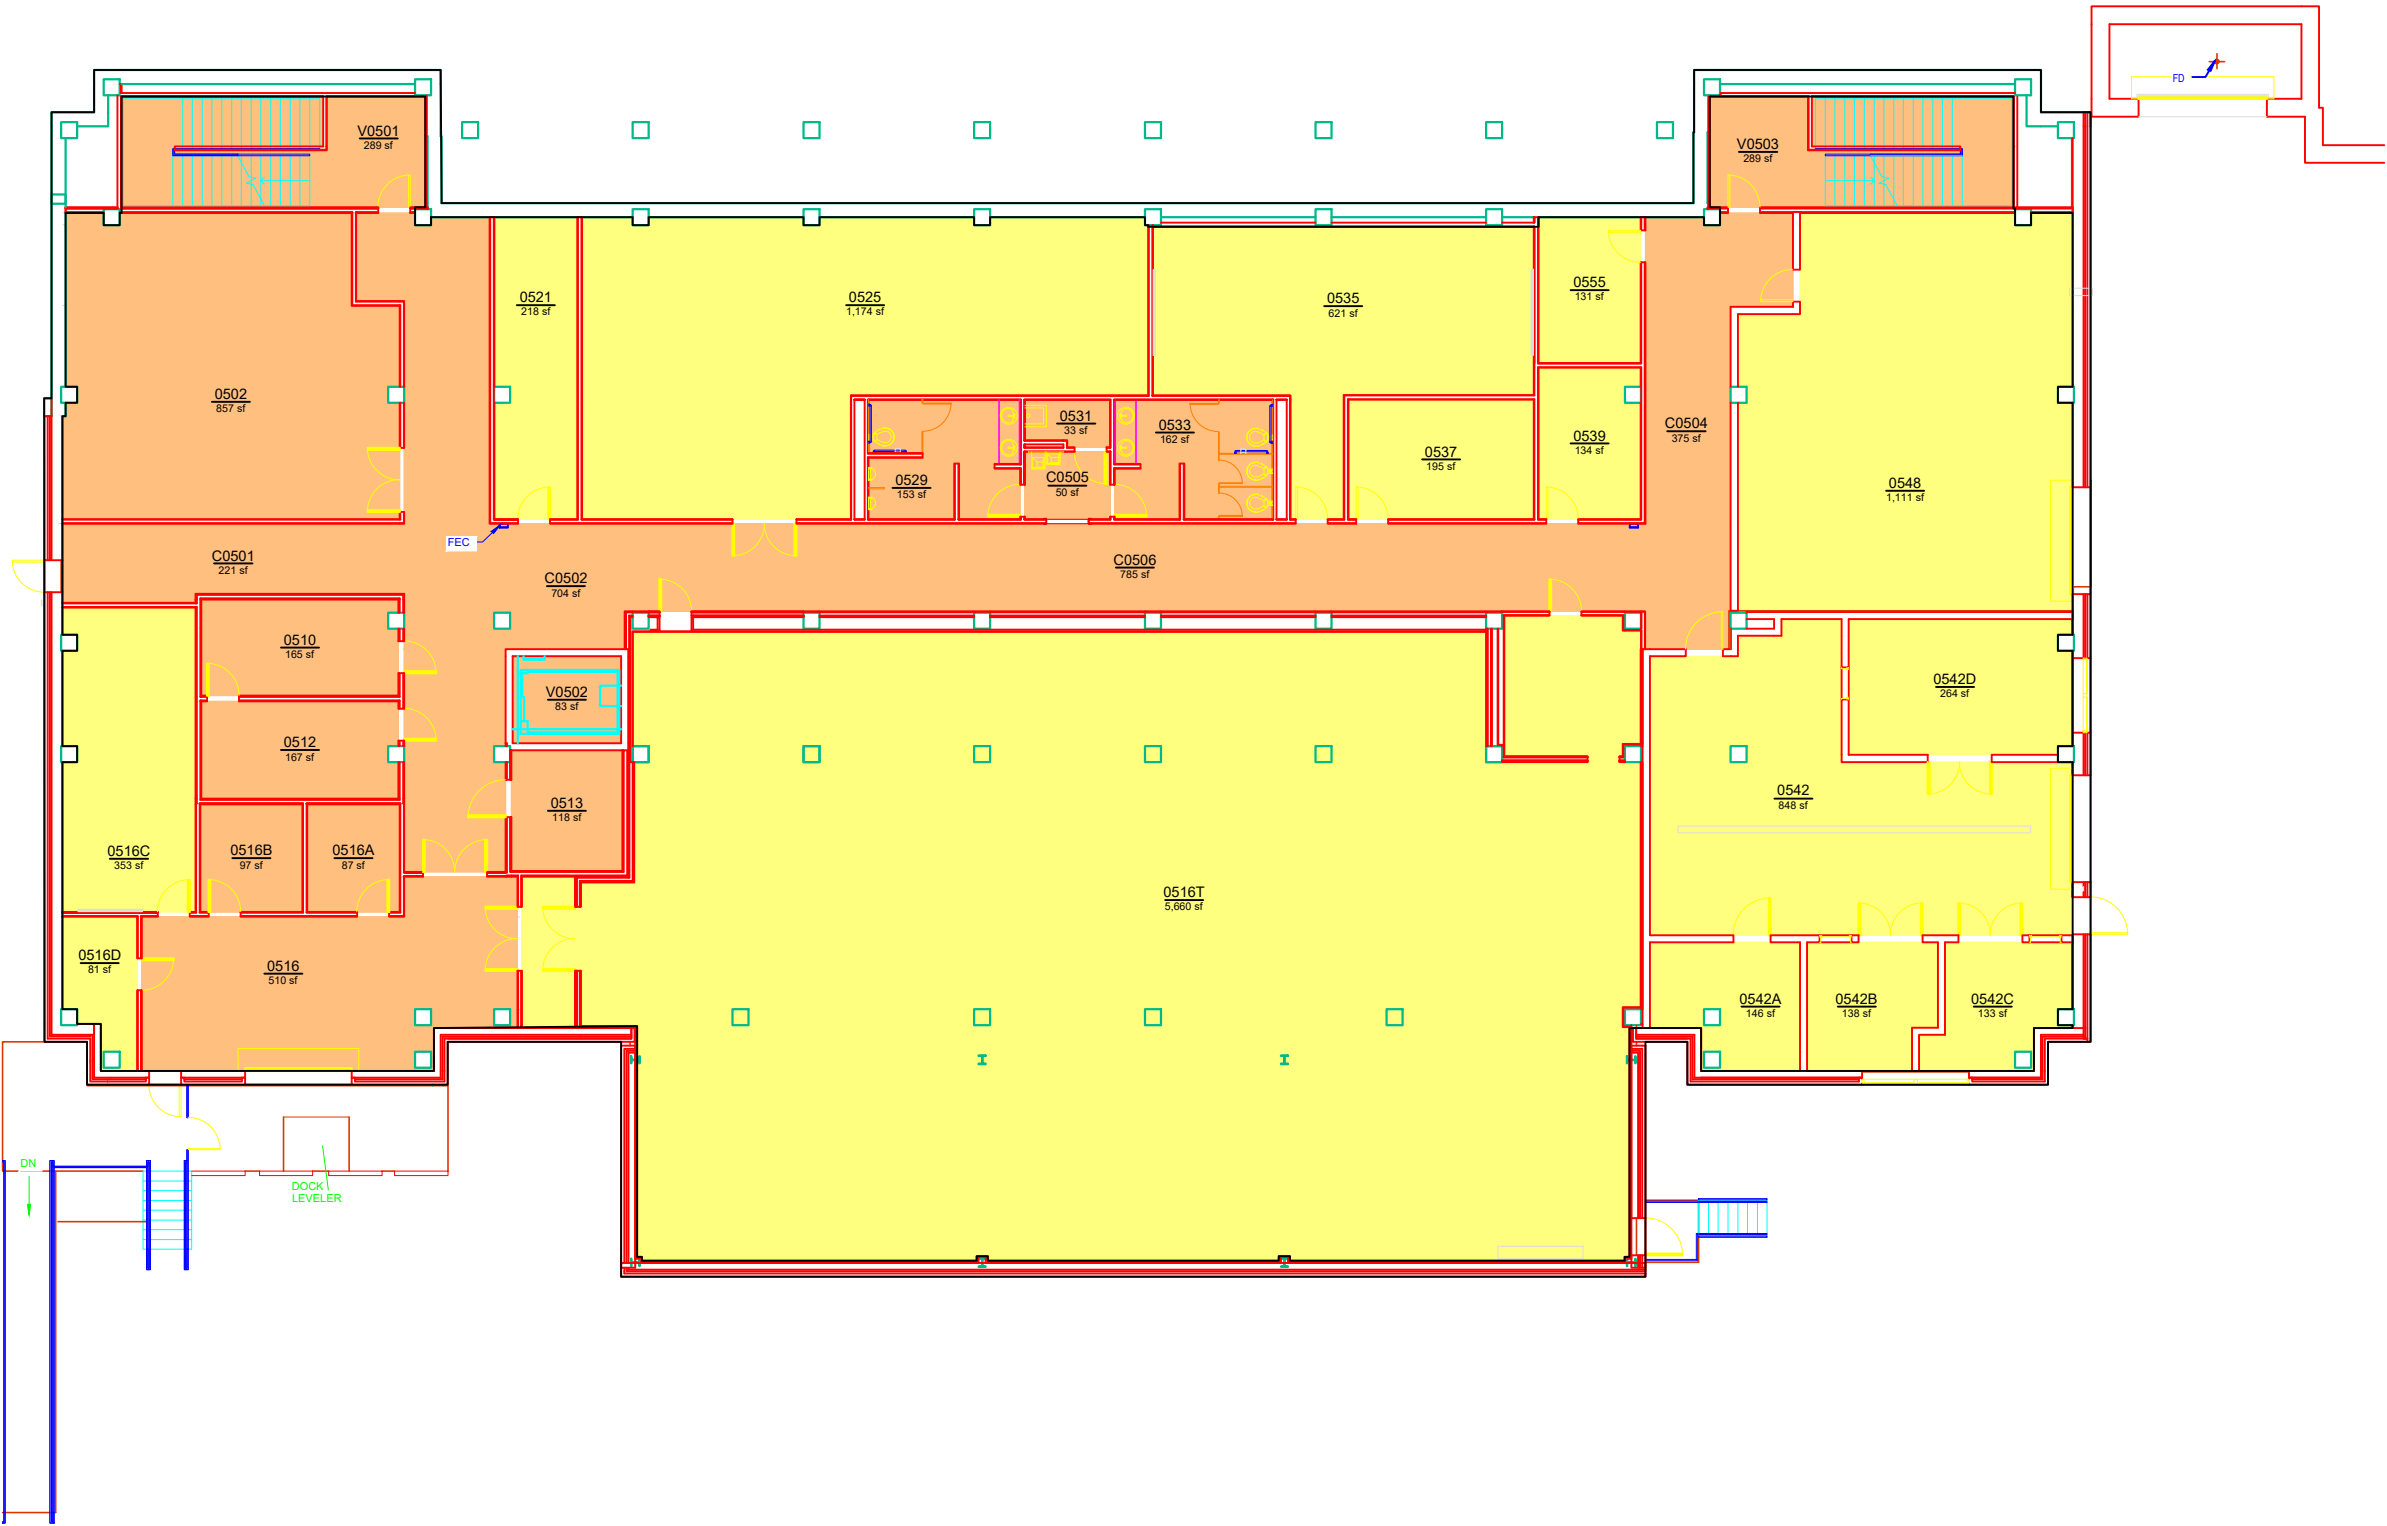

Campus Planning &
Space Management
Facilities Management
1161 West Samford Ave, Building 1
Auburn, AL 36849

College / Division

WOLTOSZ ENGINEERING RESEARCH LABORATORY

LEVEL: 00

Building No.: AA_V0305
File Name: AA_V0305_00
Last Export: 05/20/2023
Report Created By: Ellen Doyle
Report Date: 05/12/2025