


College / Division			
	AREA	QTY	
000 - NONASSIGNABLE AREAS	5,983	14	
128 - SAMUEL GINN COL OF ENGINEERING	8,906	17	
TOTAL:	14,889	31	
Floor Gross:	16,368		

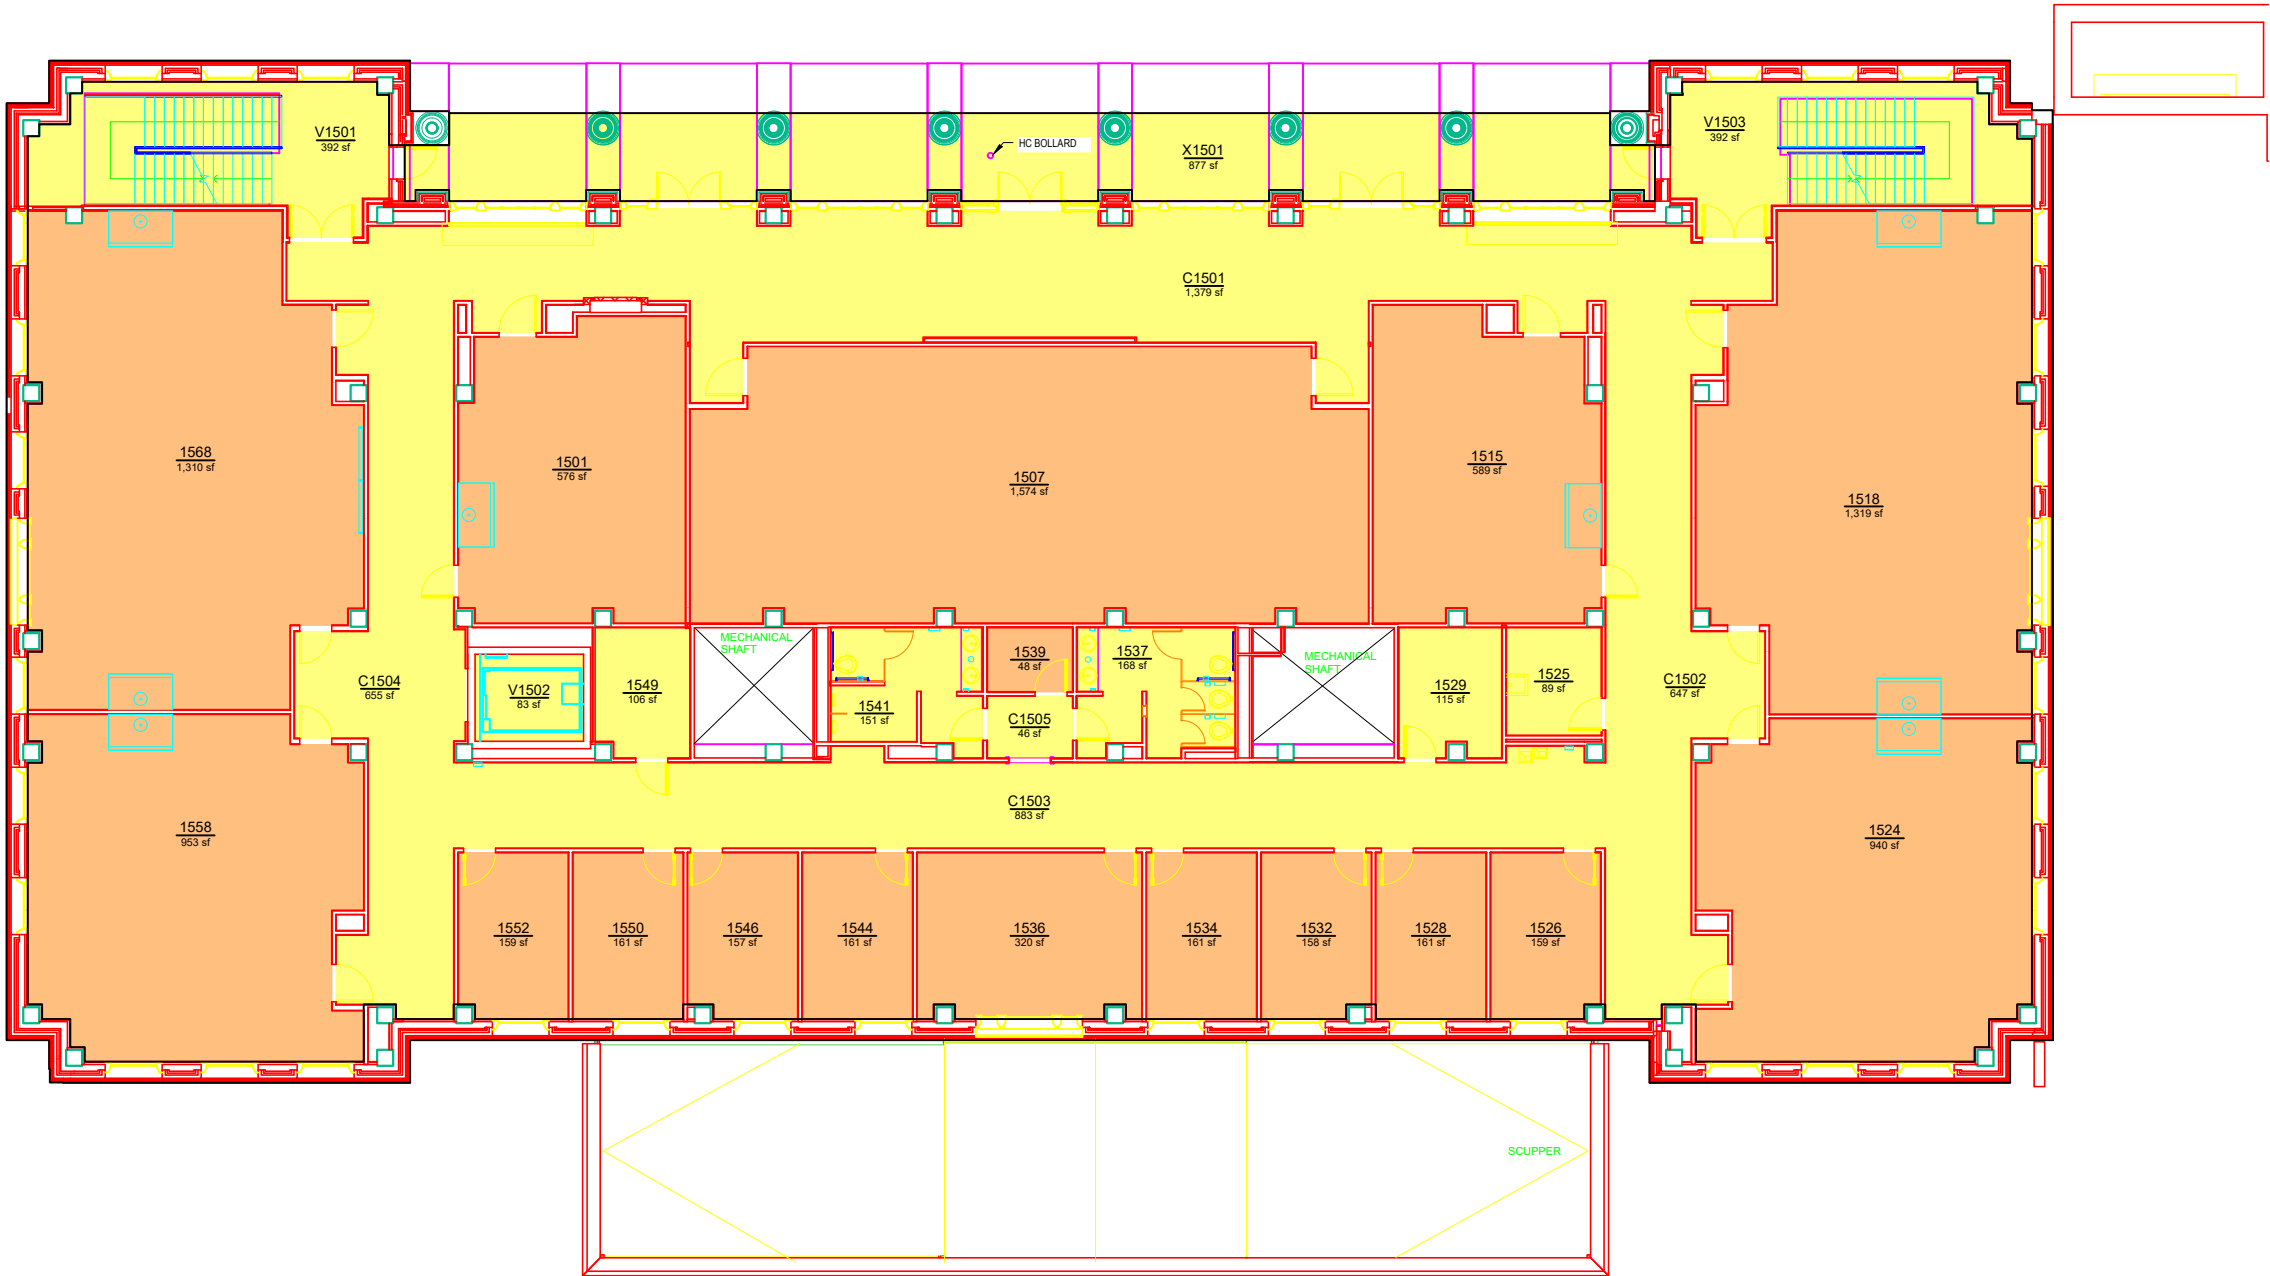

AUBURN
UNIVERSITY

**Campus Planning &
Space Management**

Facilities Management
1161 West Samford Ave, Building 1
Auburn, AL 36849

College / Division

WOLTOSZ ENGINEERING RESEARCH LABORATORY

LEVEL: 01

Building No.: AA_V0305
File Name: AA_V0305_01
Last Export: 06/04/2023
Report Created By: Ellen Doyle
Report Date: 05/12/2025