


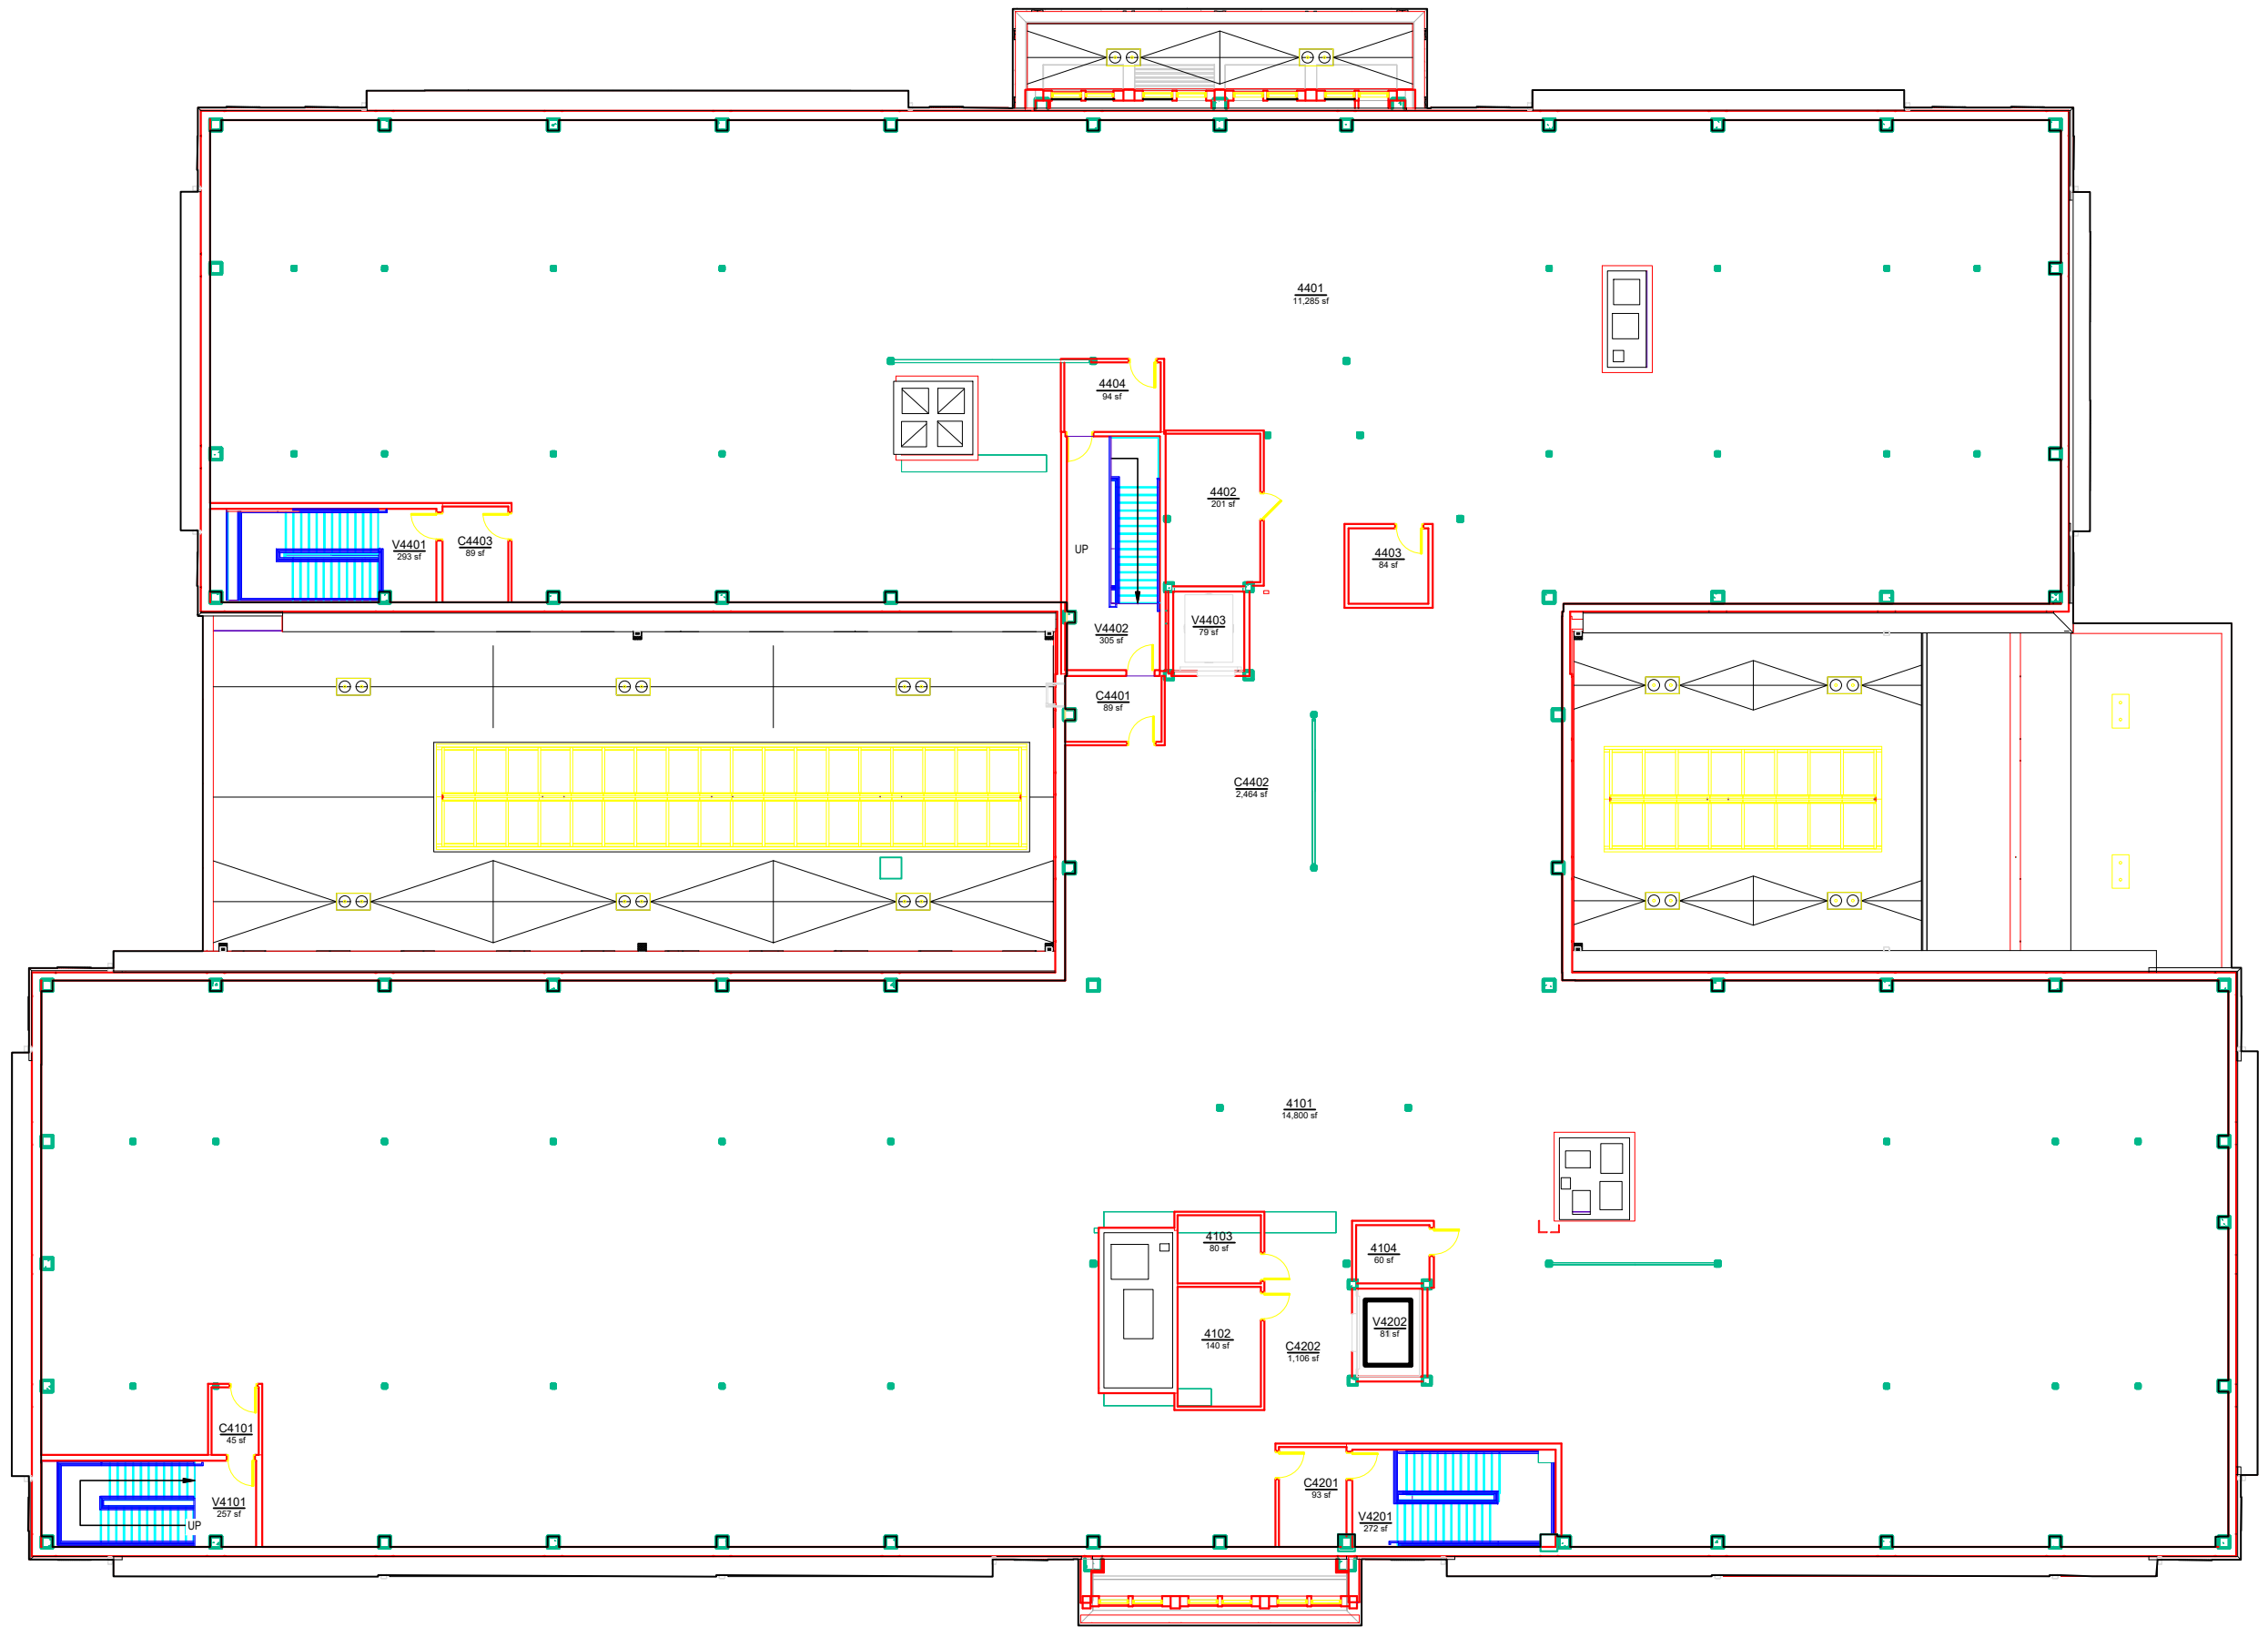

AUBURN
UNIVERSITY

**Campus Planning &
Space Management**

Facilities Management
1161 West Samford Ave, Building 1
Auburn, AL 36849

COLLEGE / DIVISION
COLLEGE OF EDUCATION BUILDING
LEVEL 04

Building No.: AA_V0806
File Name: AA_V0806_04
Last Export: 01/16/2025
Report Created By: Ellen Doyle
Report Date: 05/13/2025