


COLLEGE / DIVISION		
	AREA	QTY
000 - Nonassignable Areas	5,279	23
142 - College Arch Design and Construction	6,293	26
TOTAL:	11,572	49
Floor Gross:	13,101	

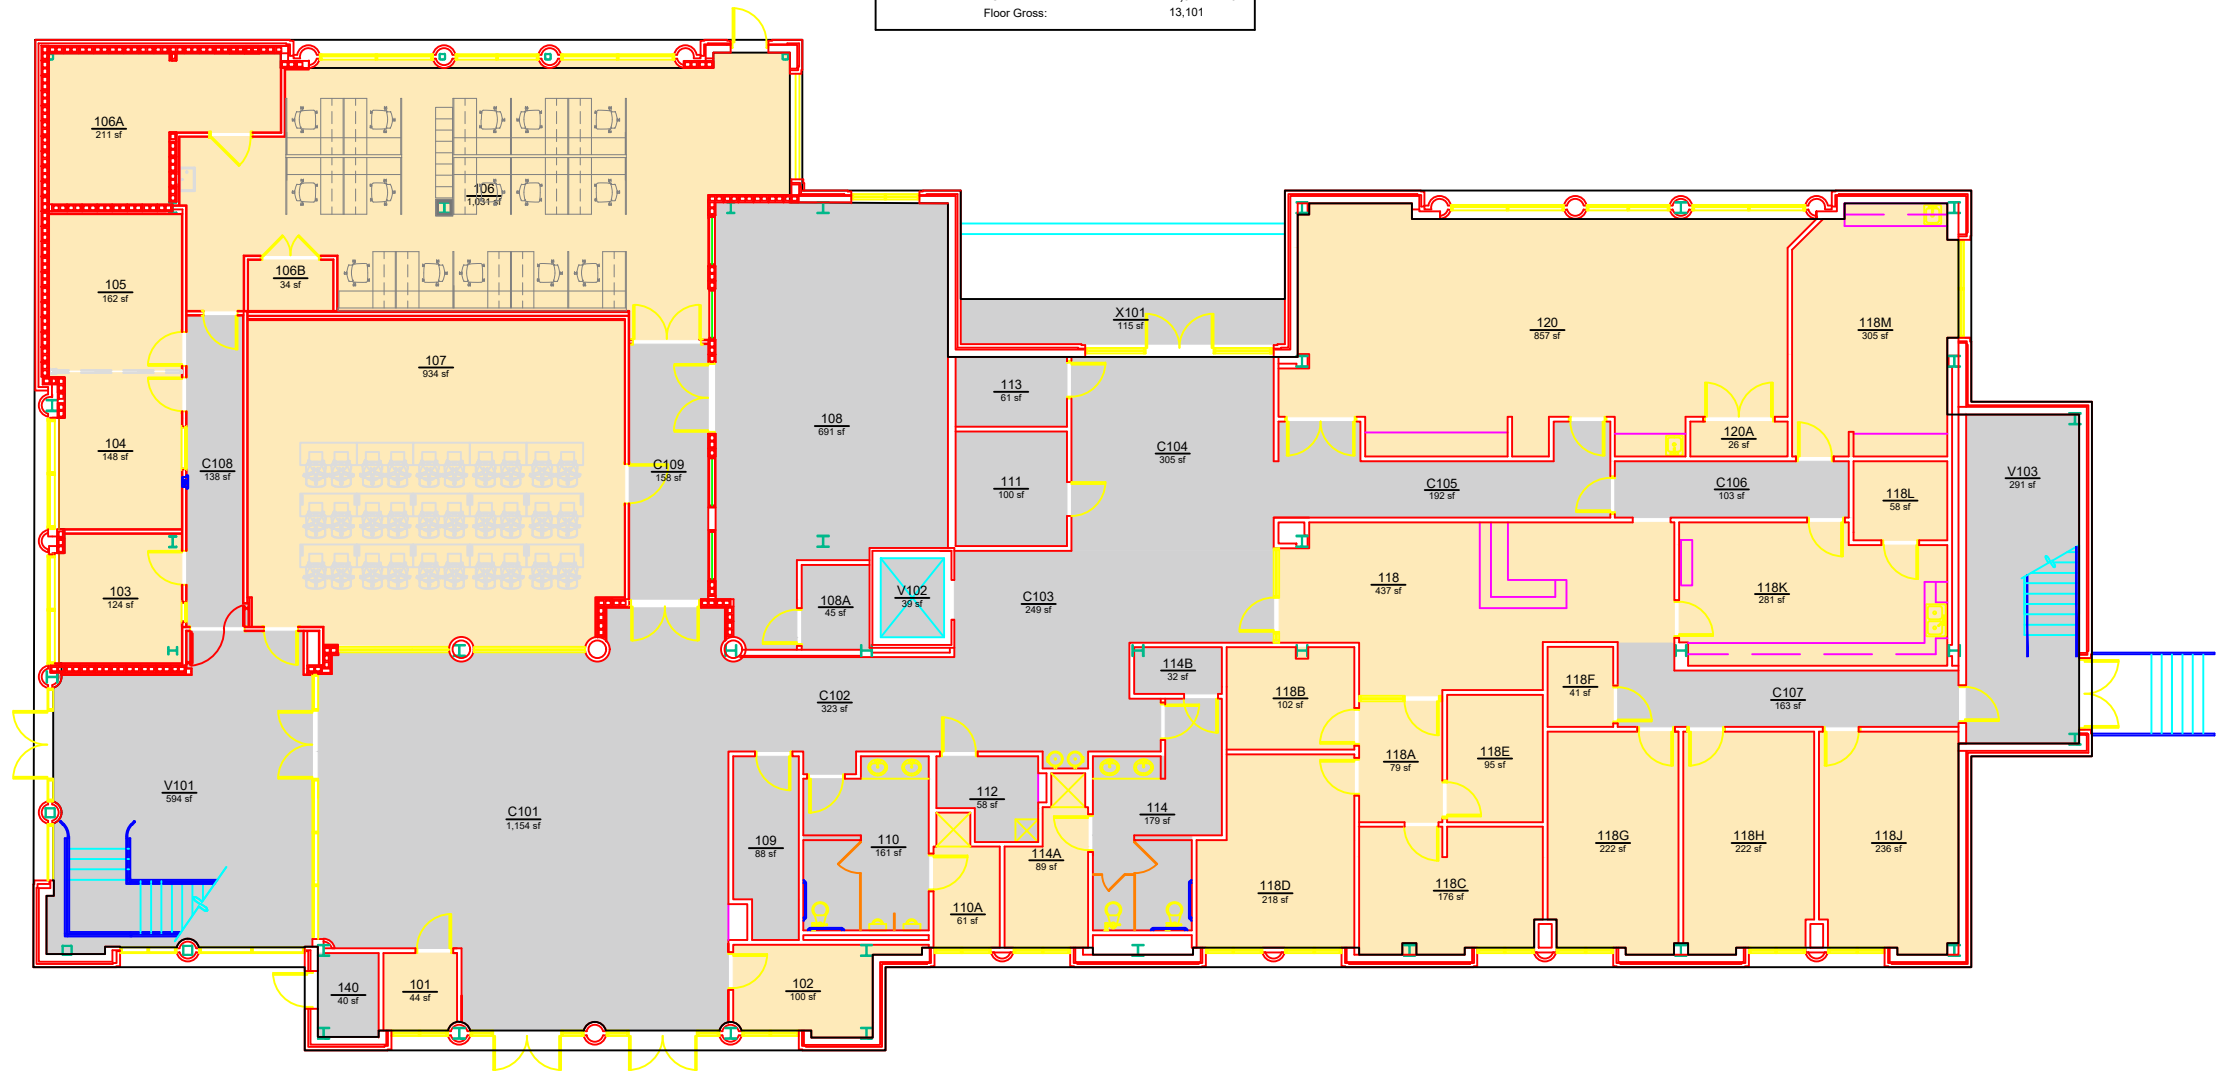

AUBURN
UNIVERSITY

Campus Planning &
Space Management

Facilities Management
1161 West Samford Ave, Building 1
Auburn, AL 36849

COLLEGE / DIVISION
GORRIE CENTER
LEVEL: 01

Building No.: AA W0805
File Name: AA W0805_01
Last Export: 08/22/2024
Report Created By: Ellen Doyle
Report Date: 05/16/2025