


COLLEGE / DIVISION			
		AREA	QTY
	120	4,365	19
	157	1,967	3
	Nonassignable Areas	2,807	8
TOTAL:		9,139	30
Floor Gross:		11,220	

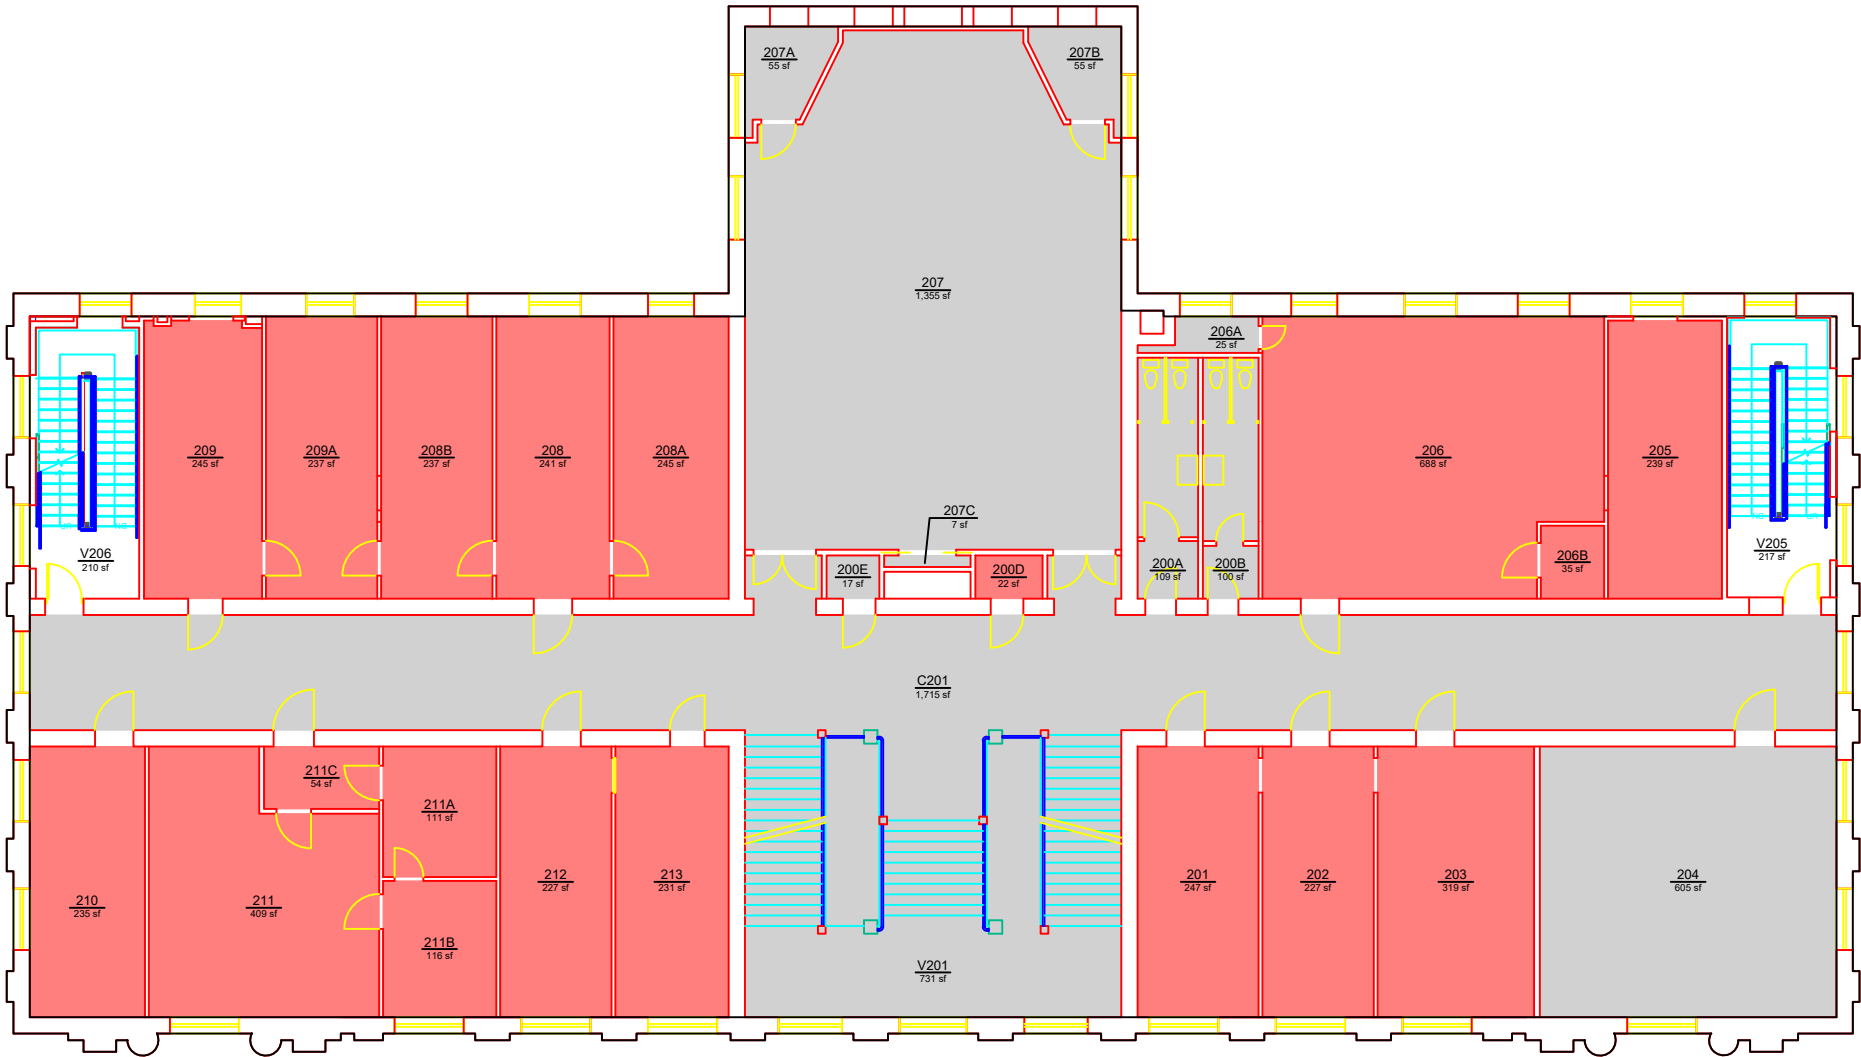

Planning, Design,
and Construction
Facilities Management
1161 West Samford Ave, Building 1
Auburn, AL 36849

COLLEGE / DIVISION
COMER HALL
LEVEL: 02

Building No.: AA_X0601
File Name: AA_X0601_02
Last Export: 04/01/2024
Report Created By: Dan Berry
Report Date: 05/16/2025