


COLLEGE / DIVISION			
		AREA	QTY
<div></div>	120	4,440	18
<div></div>	157	1,317	2
<div></div>	Nonassignable Areas	3,084	6
TOTAL:		8,841	26
Floor Gross:		10,213	

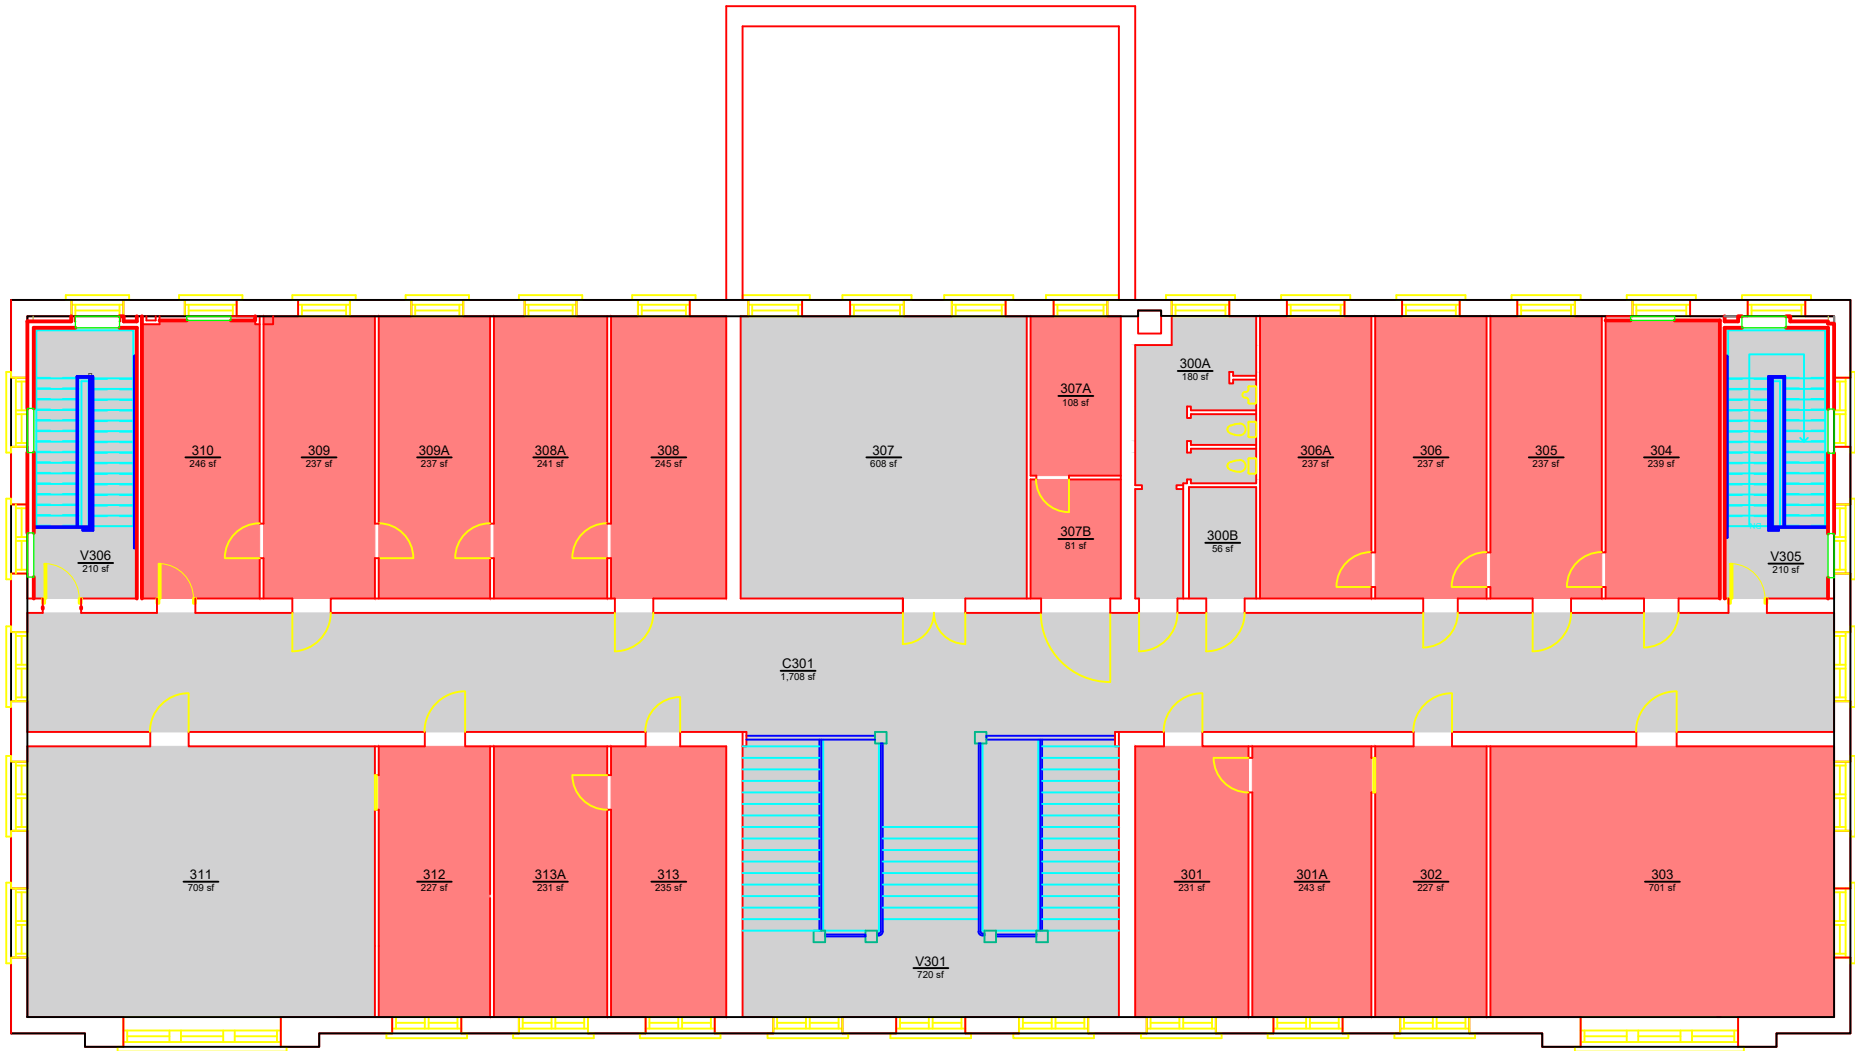

Planning, Design,
and Construction
Facilities Management
1161 West Samford Ave, Building 1
Auburn, AL 36849

COLLEGE / DIVISION
COMER HALL
LEVEL: 03

Building No.: AA_X0601
File Name: AA_X0601_03
Last Export: 03/14/2024
Report Created By: Dan Berry
Report Date: 05/16/2025