


COLLEGE / DIVISION		
	120	
	AREA	QTY
	215	1
TOTAL:	215	1
Floor Gross:	228	

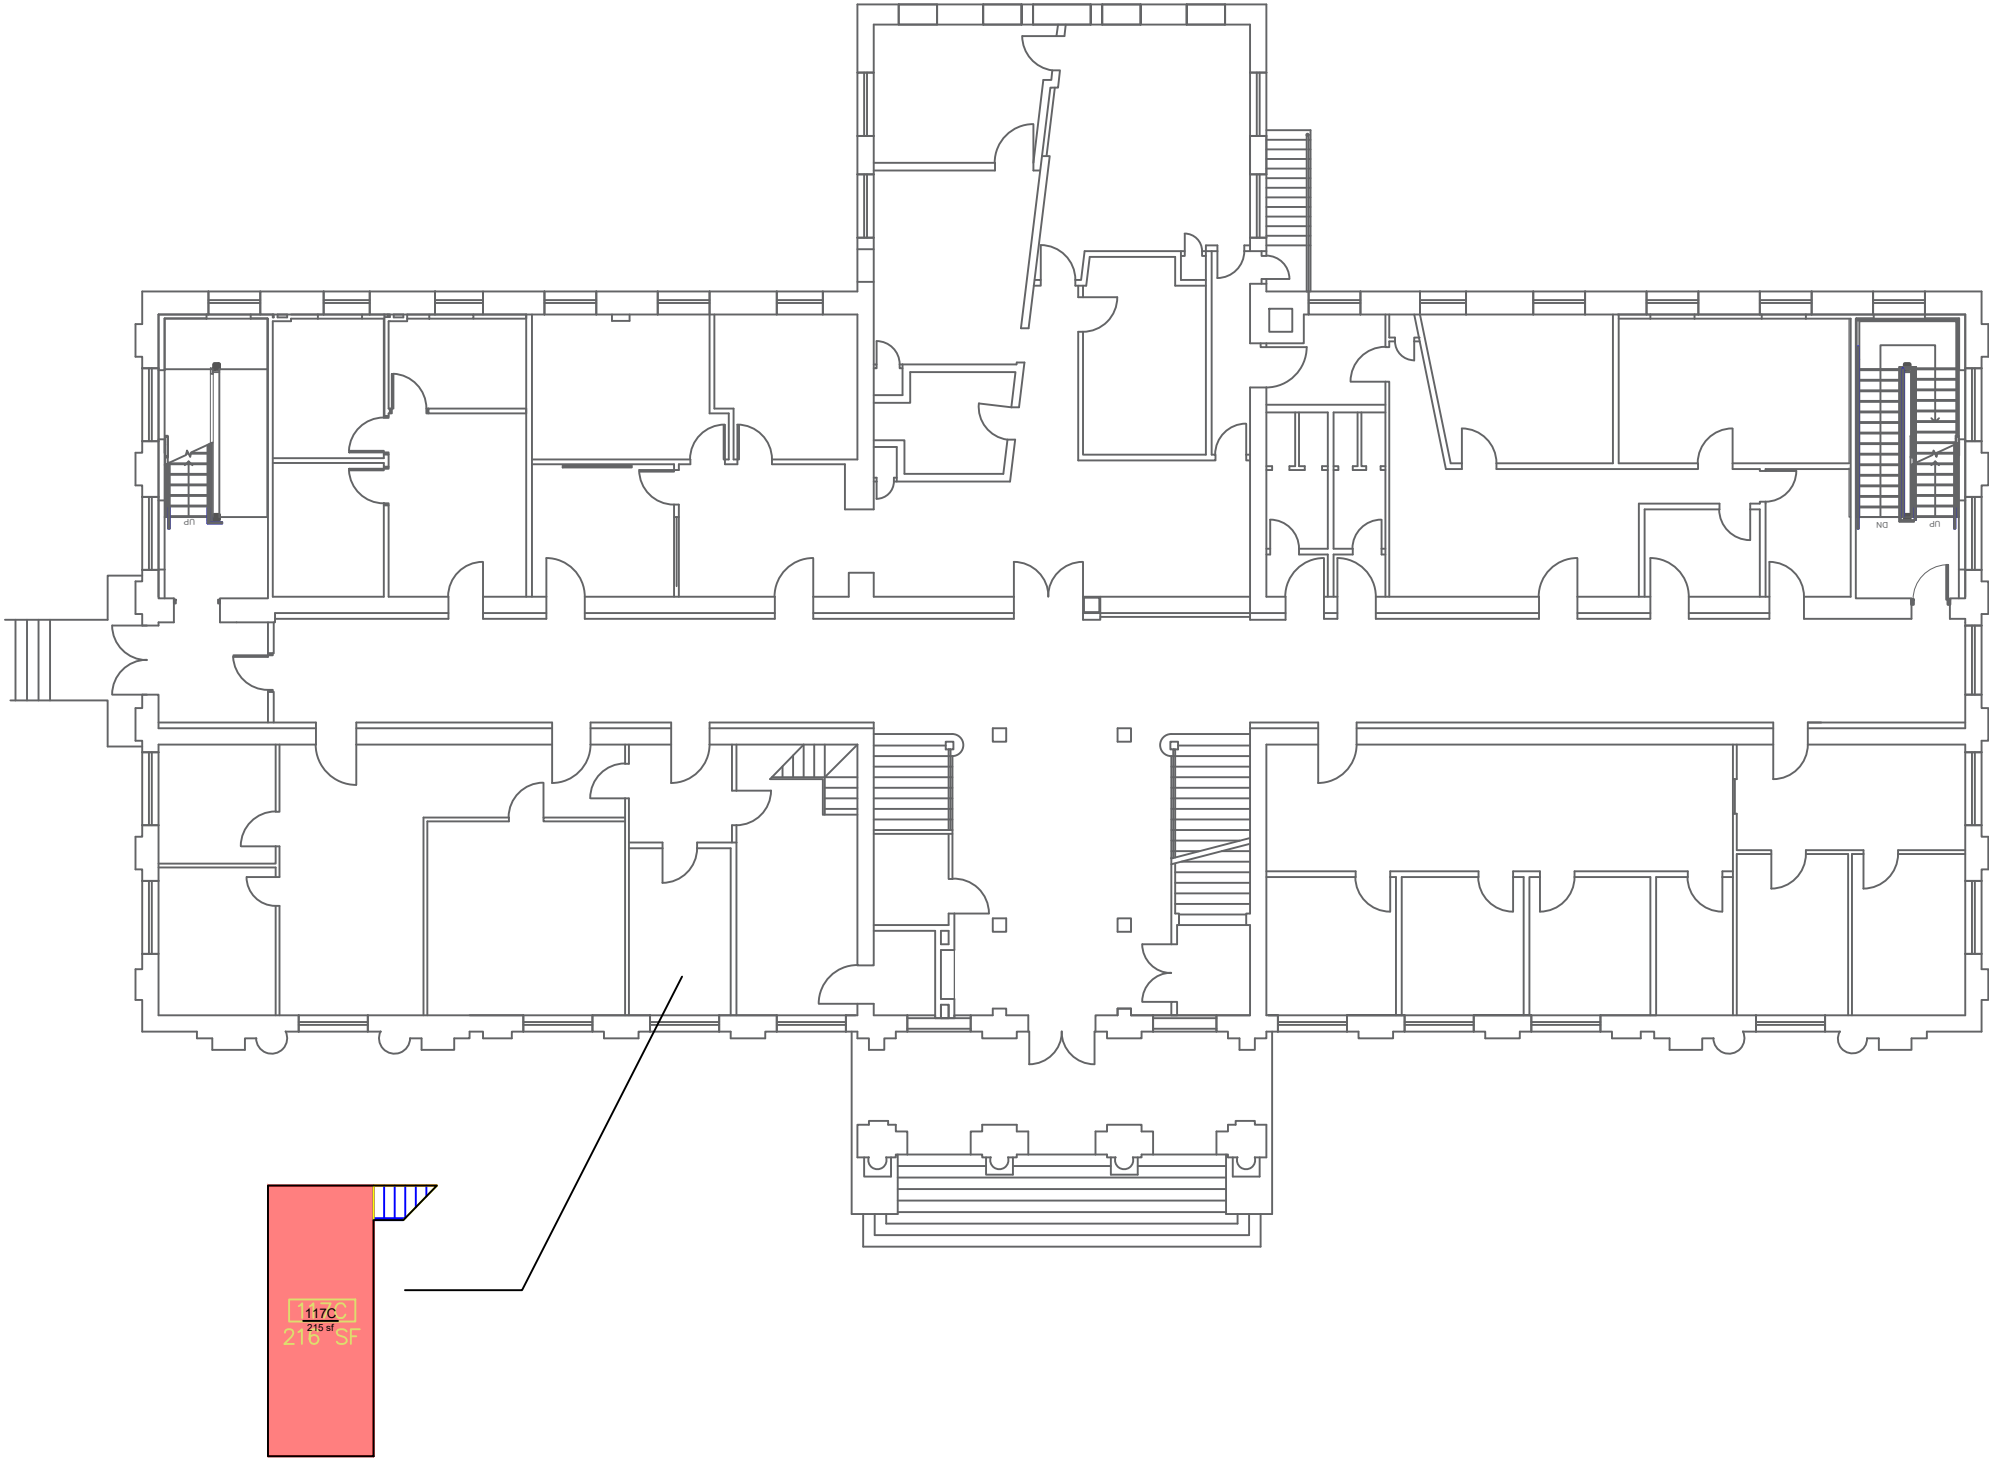

Planning, Design,
and Construction
Facilities Management
1161 West Samford Ave, Building 1
Auburn, AL 36849

COLLEGE / DIVISION
COMER HALL
MEZZANINE

Building No.: AA_X0601
File Name: AA_X0601_M1
Last Export: 03/14/2024
Report Created By: Dan Berry
Report Date: 05/16/2025