


COLLEGE / DIVISION			
		AREA	QTY
<div></div>	120	14,732	62
<div></div>	157	257	2
<div></div>	Nonassignable Areas	3,620	19
TOTAL:		18,609	83
Floor Gross:		21,146	

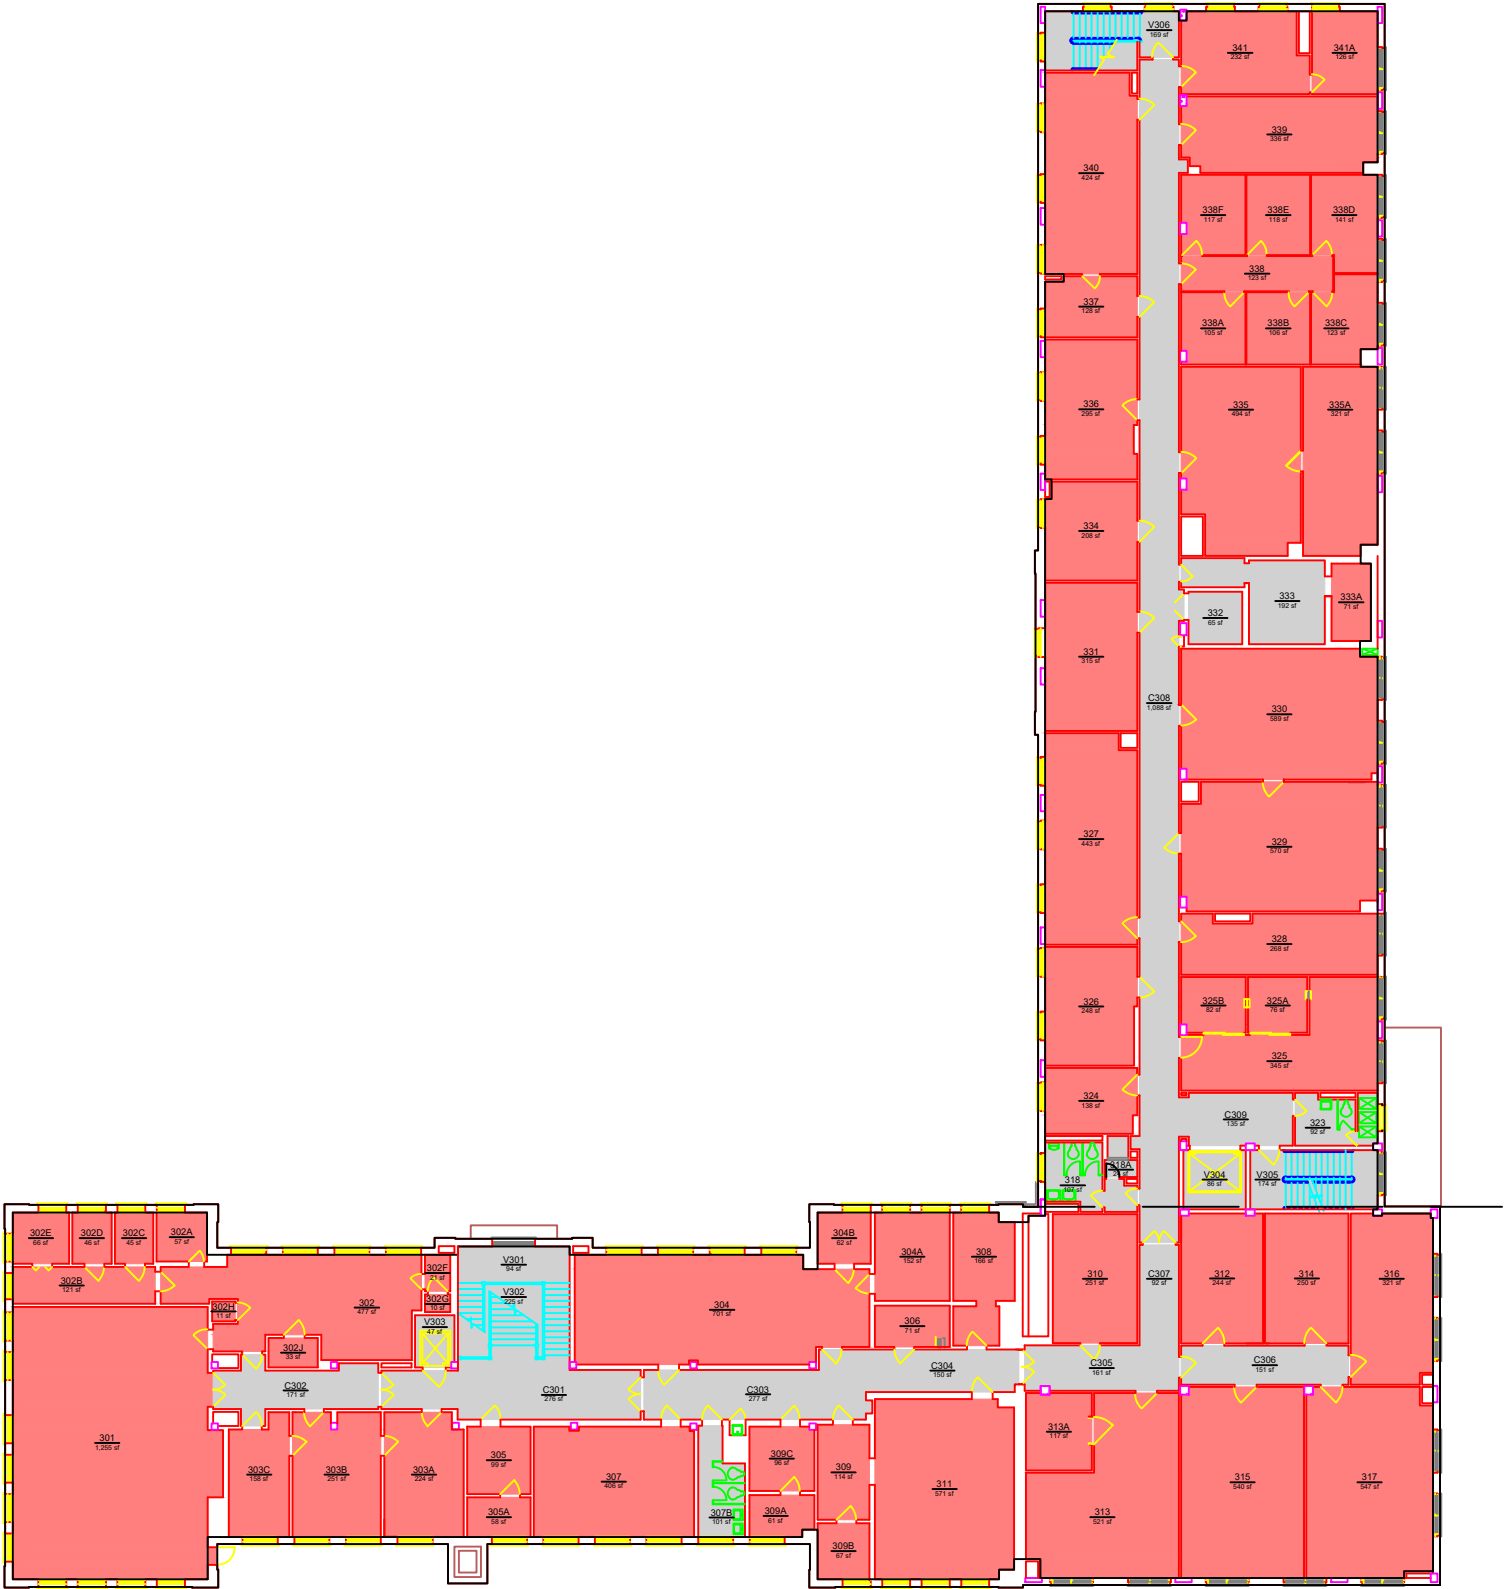

Planning, Design,
and Construction
Facilities Management
1161 West Samford Ave, Building 1
Auburn, AL 36849

COLLEGE / DIVISION
UPCHURCH HALL
LEVEL: 03

Building No.: AA_X0702
File Name: AA_X0702_03
Last Export: 06/28/2023
Report Created By: Dan Berry
Report Date: 05/16/2025