


COLLEGE / DIVISION			
		AREA	QTY
	136	5,639	12
	146	6,028	30
	157	2,919	22
	Nonassignable Areas	5,045	32
TOTAL:		19,631	96
Floor Gross:		22,045	

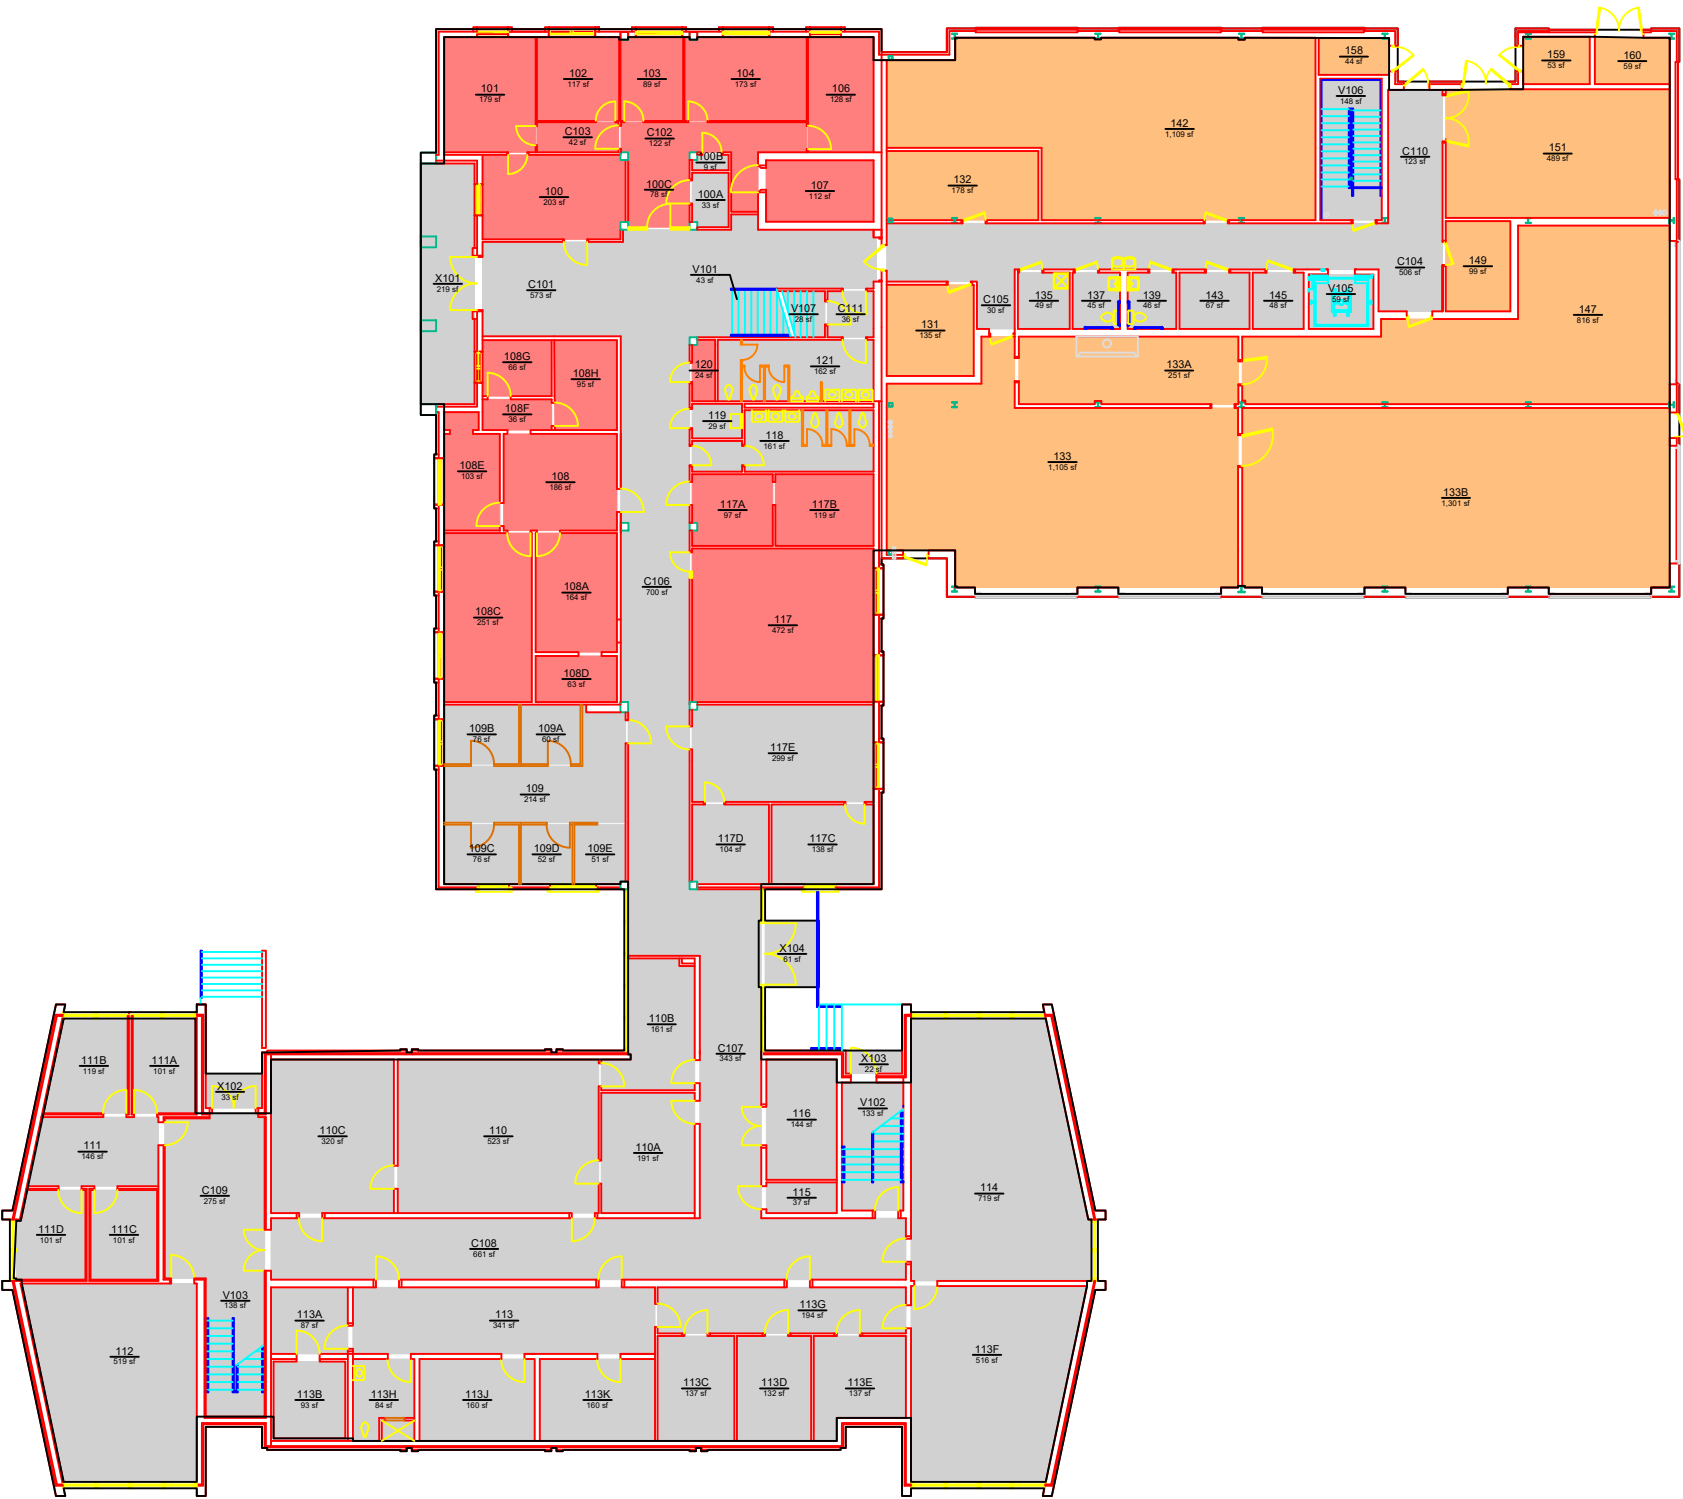

Planning, Design,
and Construction
Facilities Management
1161 West Samford Ave, Building 1
Auburn, AL 36849

COLLEGE / DIVISION
M. WHITE SMITH HALL
LEVEL: 01

Building No.: AA_X0705
File Name: AA_X0705_01
Last Export: 10/12/2024
Report Created By: Dan Berry
Report Date: 05/16/2025