


COLLEGE / DIVISION			
		AREA	QTY
<div></div>	170	2,766	20
<div></div>	Nonassignable Areas	2,081	13
TOTAL:		4,847	33
Floor Gross:		5,793	

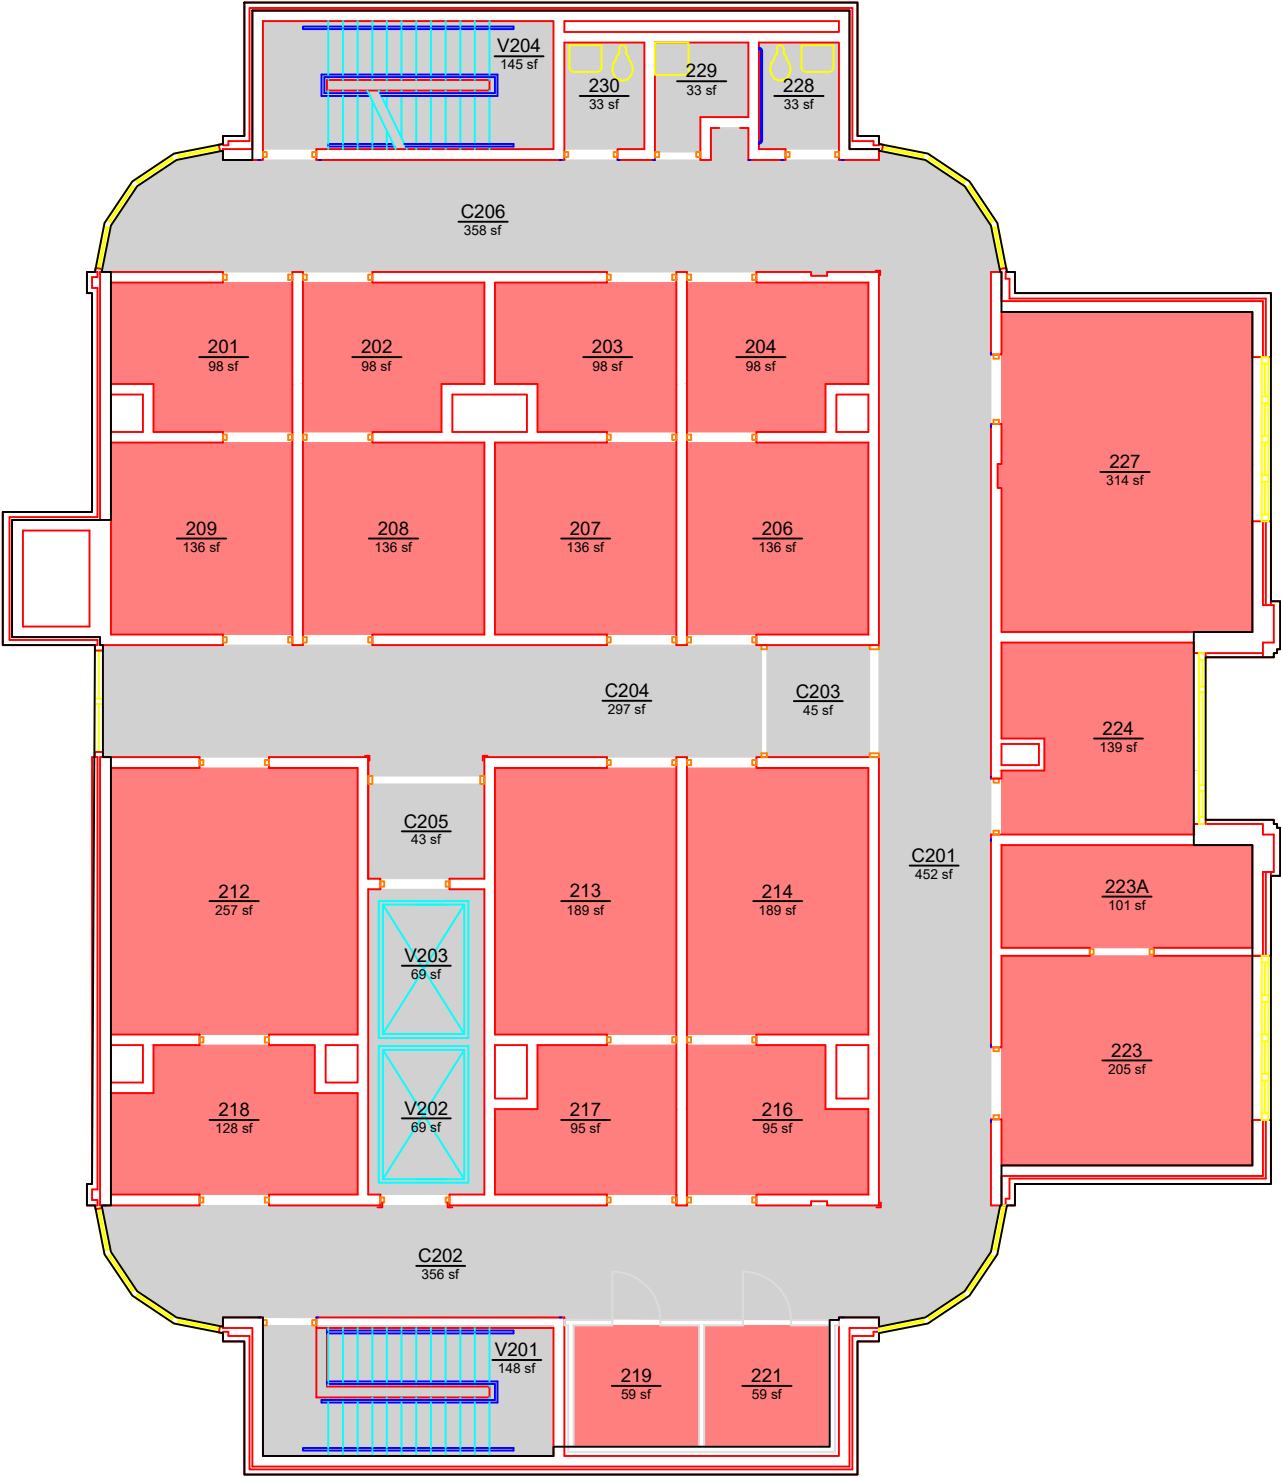

Planning, Design,  
and Construction  
Facilities Management  
1161 West Samford Ave, Building 1  
Auburn, AL 36849

COLLEGE / DIVISION  
BIOLOGICAL RESEARCH FACILITY  
LEVEL: 02

Building No.: AA\_X0708  
File Name: AA\_X0708\_02  
Last Export: 05/19/2023  
Report Created By: Dan Berry  
Report Date: 05/15/2025