


COLLEGE / DIVISION			
		AREA	QTY
	102	173	2
	170	1,350	6
	Nonassignable Areas	3,555	11
TOTAL:		5,078	19
Floor Gross:		5,838	

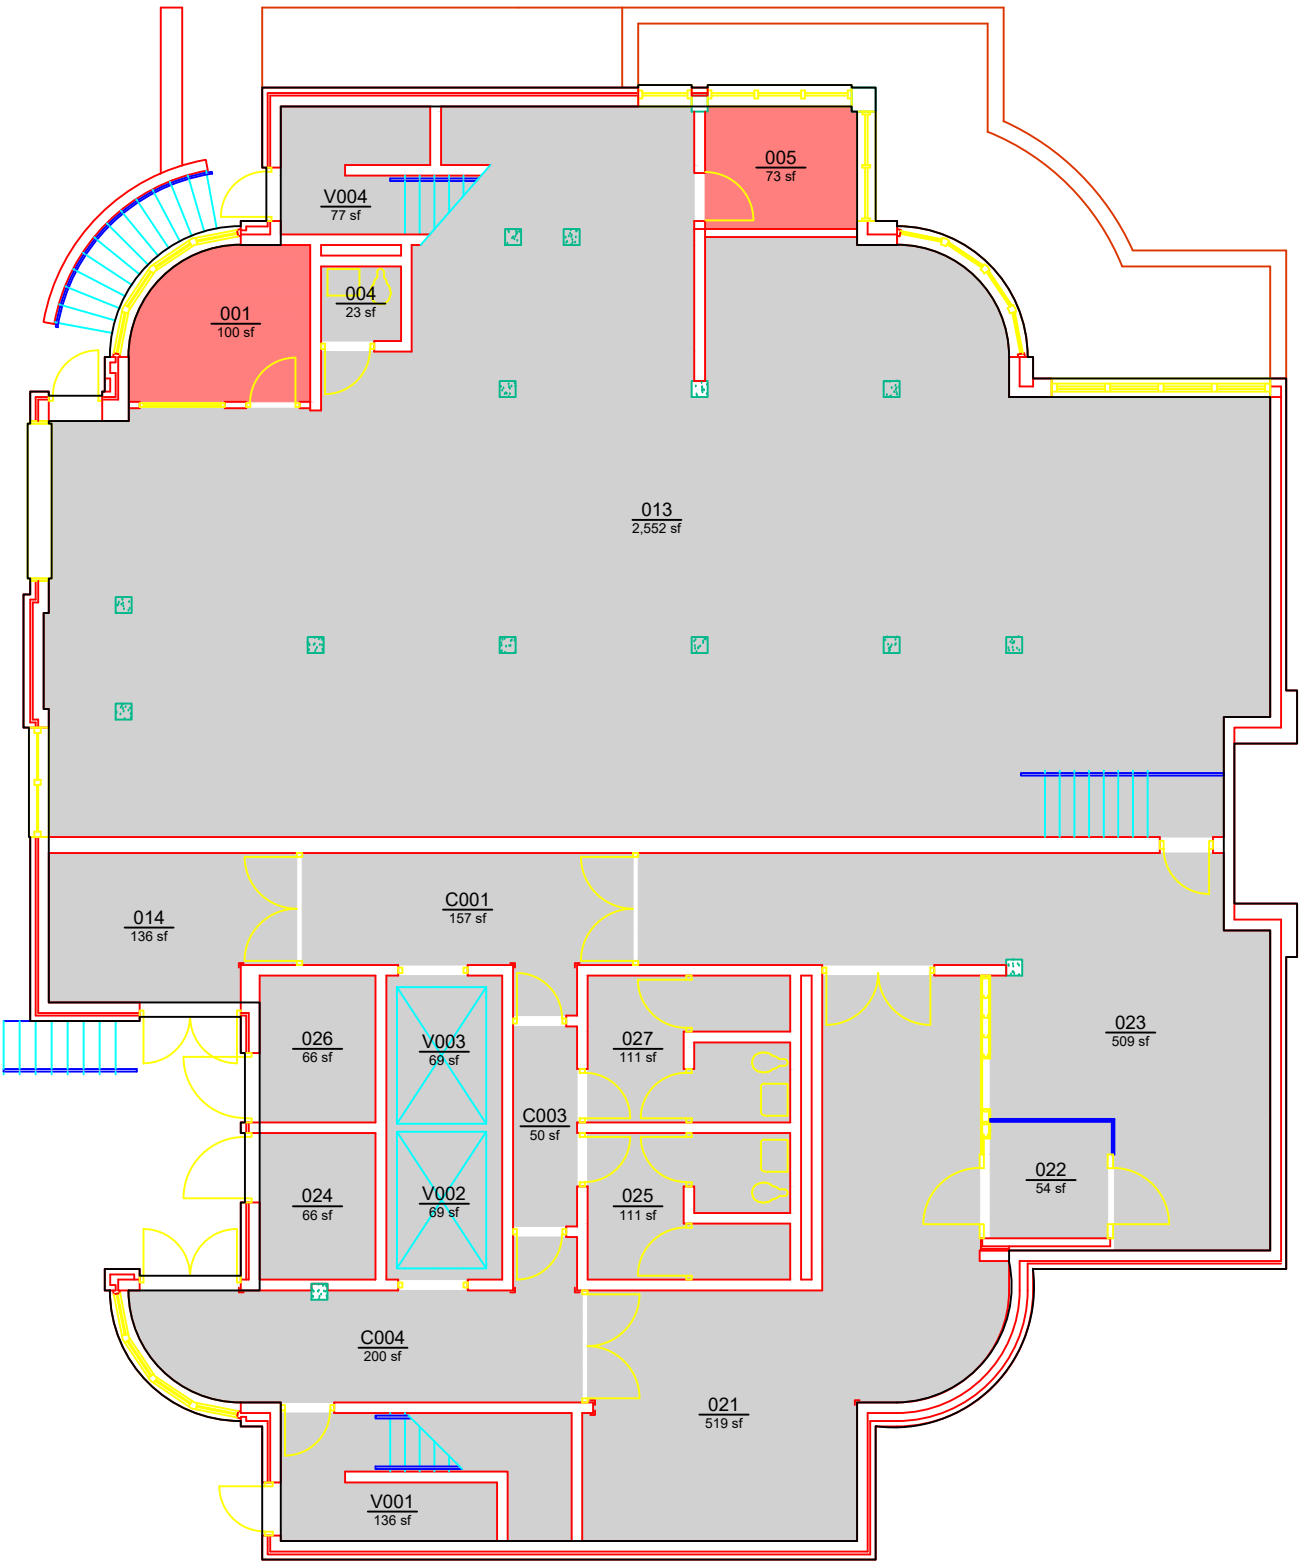

Planning, Design,
and Construction
Facilities Management
1161 West Samford Ave., Building 1
Auburn, AL 36849

COLLEGE / DIVISION
BIOLOGICAL RESEARCH FACILITY
LEVEL: B1

Building No.: AA_X0708
File Name: AA_X0708_B1
Last Export: 05/18/2023
Report Created By: Dan Berry
Report Date: 05/15/2025