


COLLEGE / DIVISION			
		AREA	QTY
<div></div>	114	15,315	26
<div></div>	Nonassignable Areas	4,547	18
TOTAL:		19,862	44
Floor Gross:		23,027	

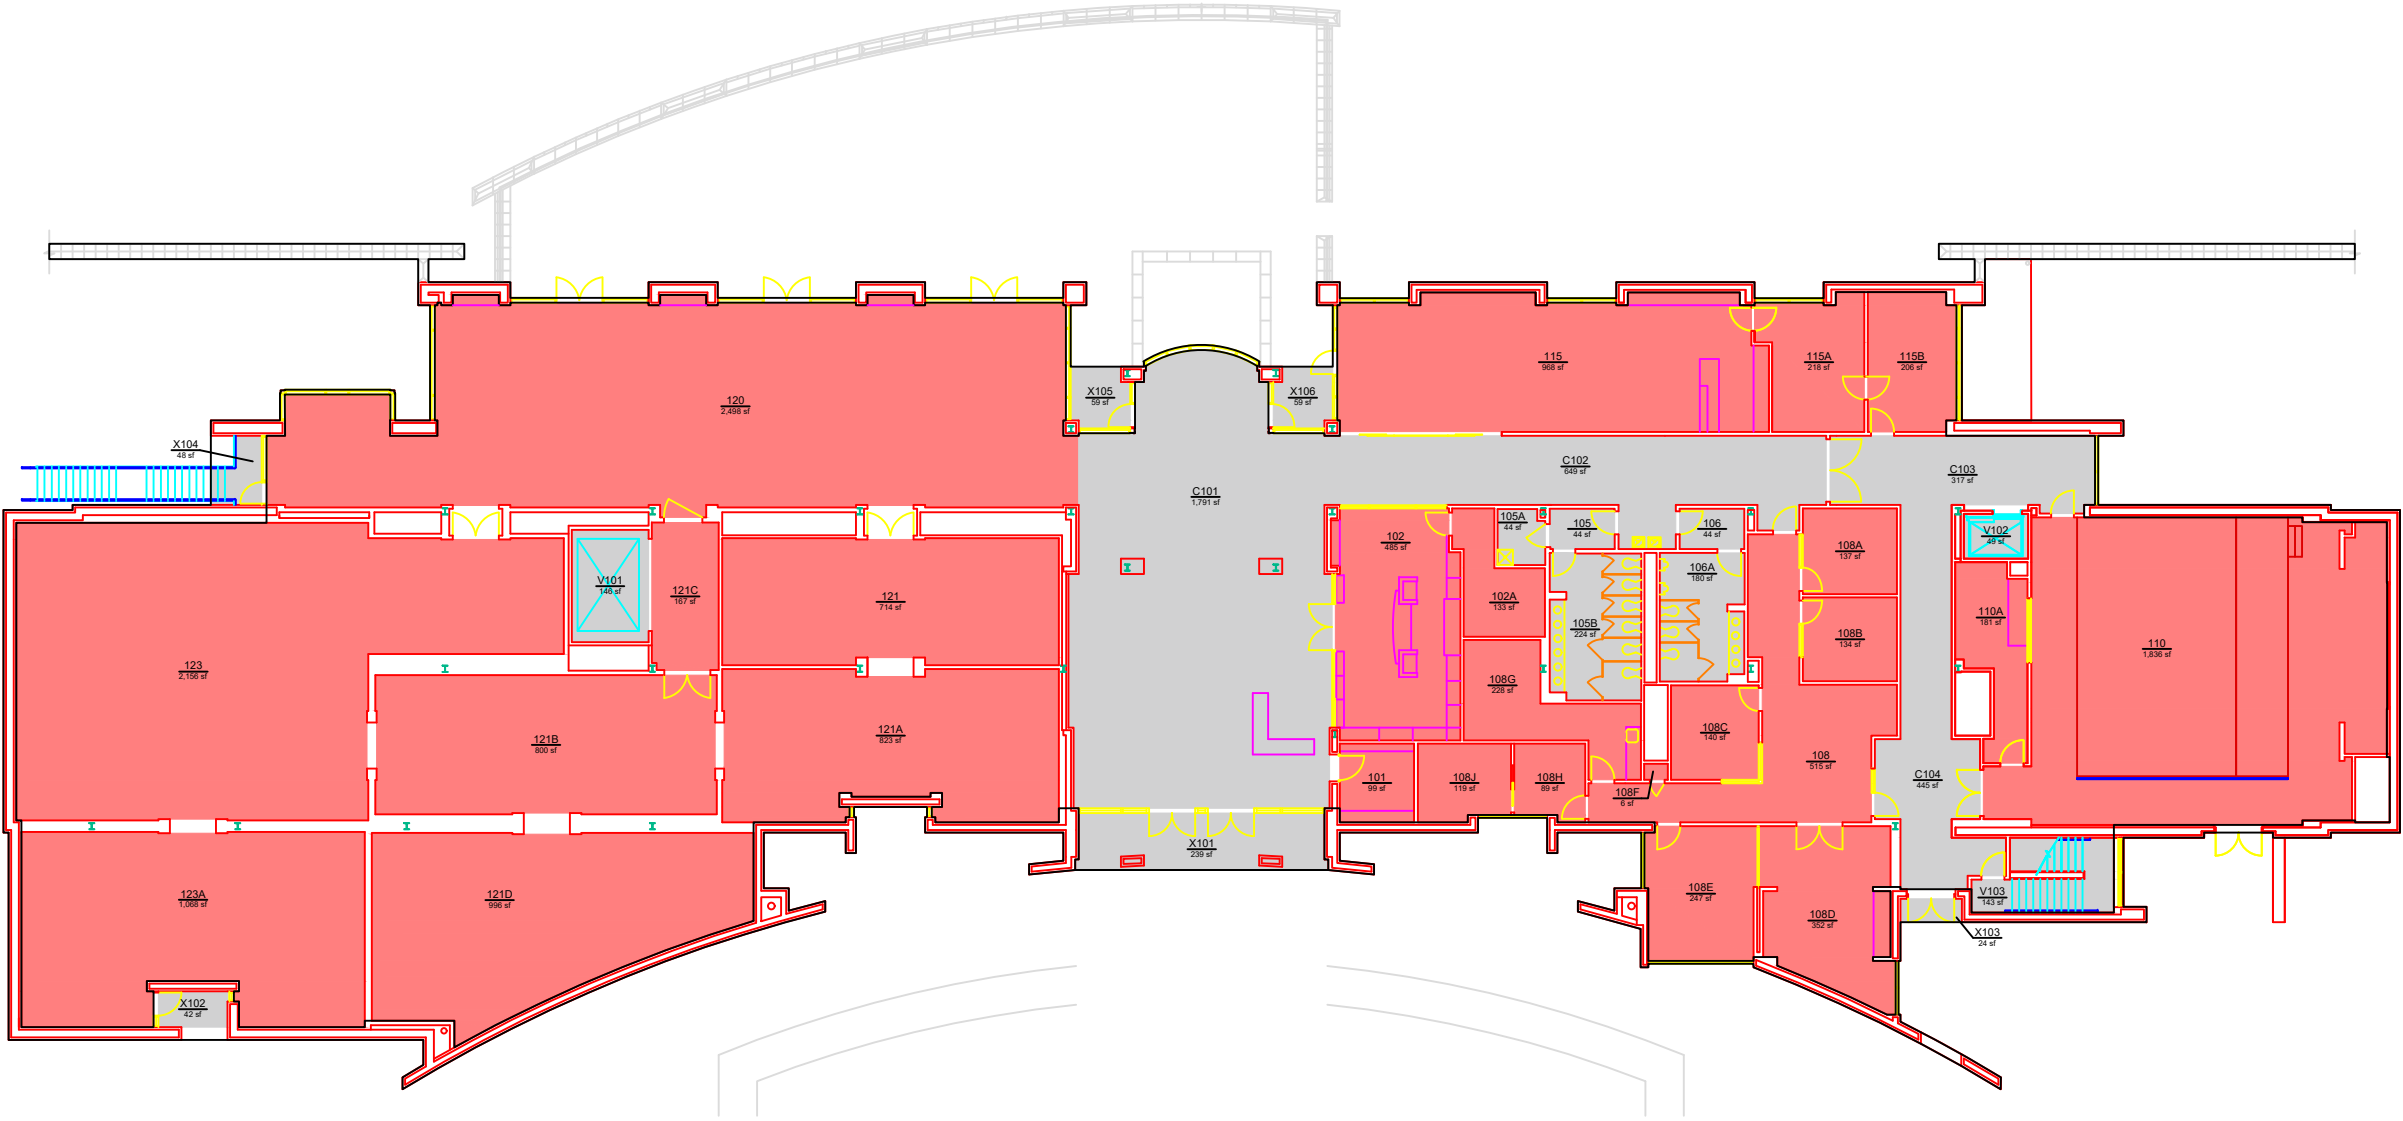

Planning, Design,  
and Construction  
Facilities Management  
1161 West Samford Ave, Building 1  
Auburn, AL 36849

COLLEGE / DIVISION  
JULE COLLINS SMITH MUSEUM OF FINE ART  
LEVEL: 01

Building No.: AA X1501  
File Name: AA X1501\_01  
Last Export: 09/15/2023  
Report Created By: Dan Berry  
Report Date: 05/15/2025