


COLLEGE / DIVISION			
<div></div>	105	AREA 2,504	QTY 16
<div></div>	Nonassignable Areas	1,413	11
TOTAL:		3,917	27
Floor Gross:		5,038	

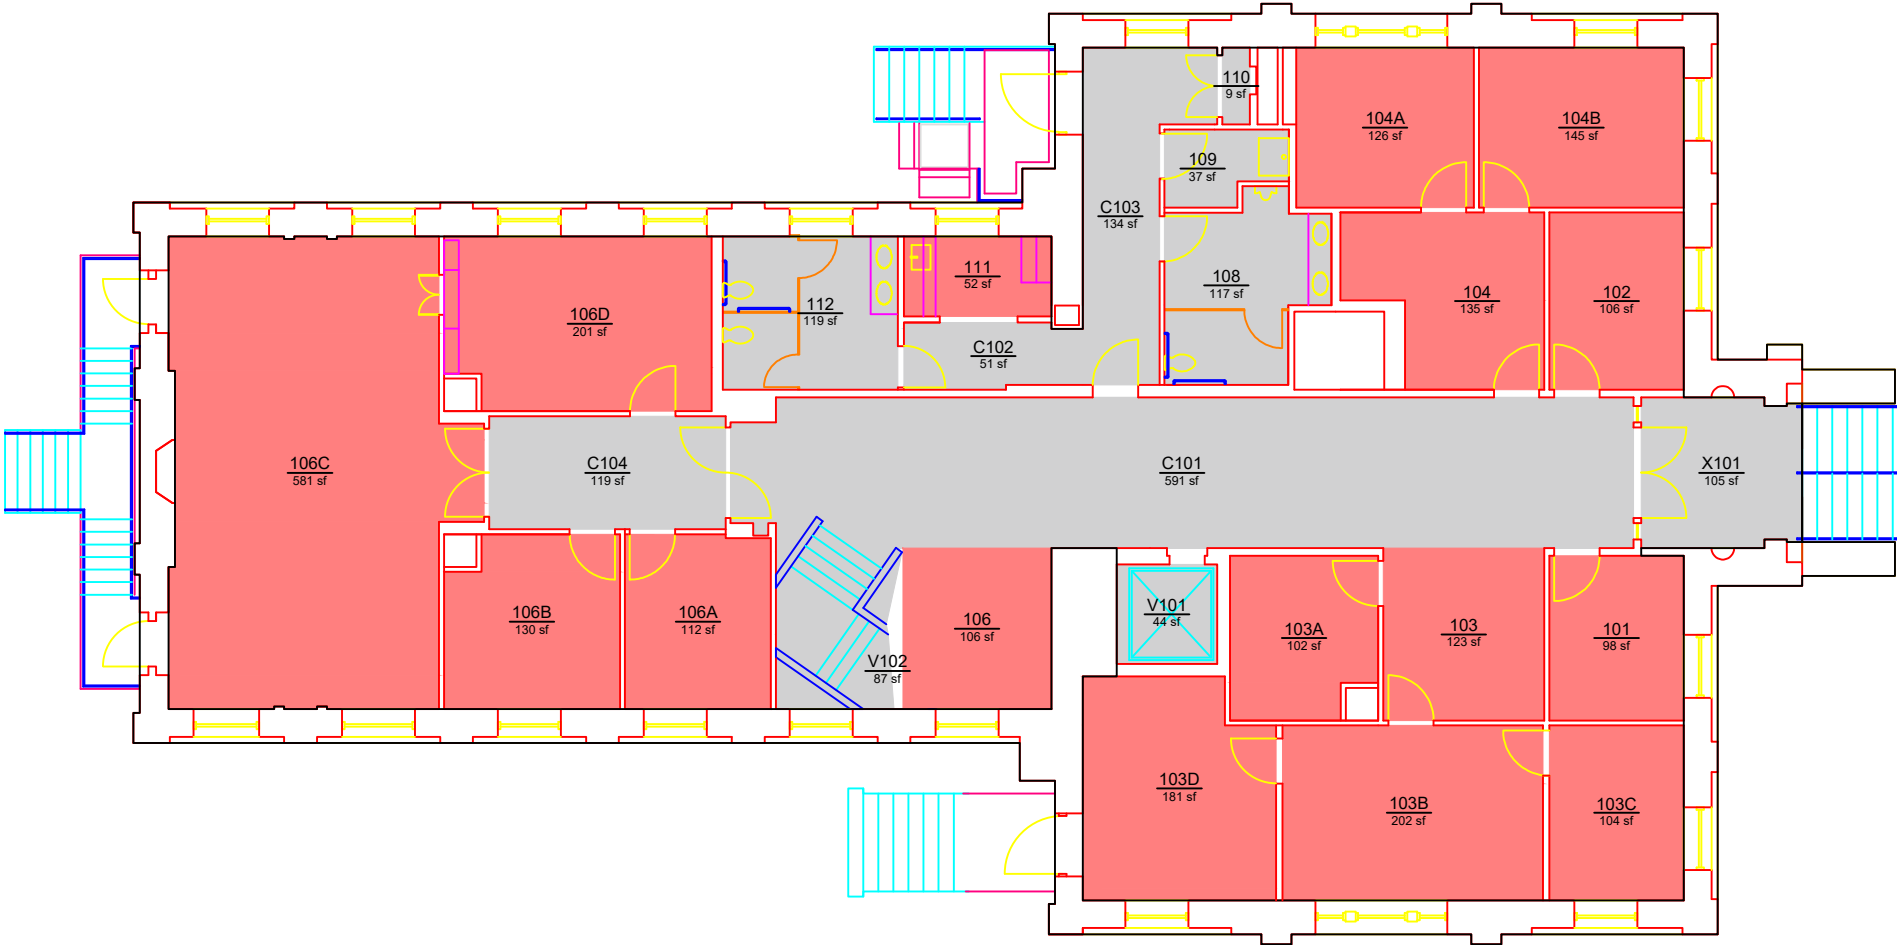

Planning, Design,
and Construction
Facilities Management
1161 West Samford Ave, Building 1
Auburn, AL 36849

COLLEGE / DIVISION
HARGIS HALL
LEVEL: 01

Building No.: AA_Y0202
File Name: AA_Y0202_01
Last Export: 05/18/2023
Report Created By: Dan Berry
Report Date: 05/15/2025