


COLLEGE / DIVISION			
<div></div>	Nonassignable Areas	AREA	QTY
		1,969	5
TOTAL:		1,969	5
Floor Gross:		2,377	

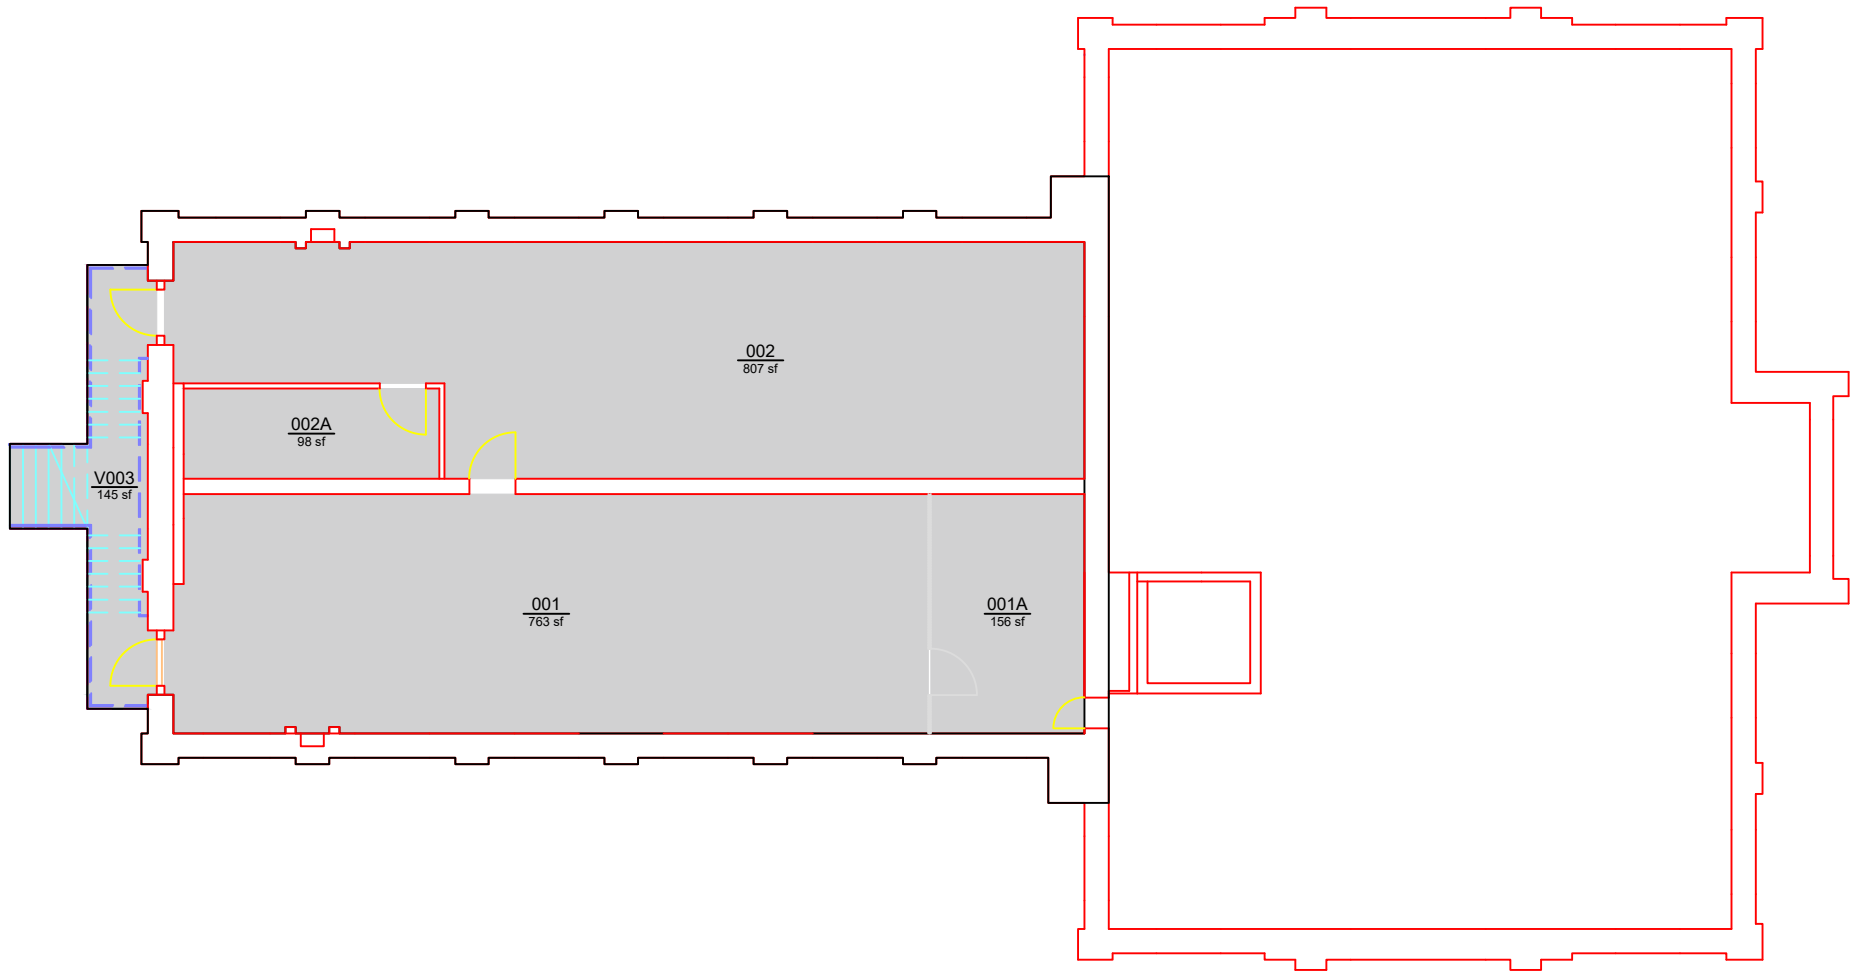

Planning, Design,  
and Construction  
Facilities Management  
1161 West Samford Ave, Building 1  
Auburn, AL 36849

COLLEGE / DIVISION  
HARGIS HALL  
LEVEL: B1

Building No.: AA_Y0202
File Name: AA_Y0202_B1
Last Export: 05/23/2023
Report Created By: Dan Berry
Report Date: 05/15/2025