


COLLEGE / DIVISION			
	AREA	QTY	
112	2,105	7	
113	1,210	6	
Nonassignable Areas	1,526	12	
TOTAL:	4,841	25	
Floor Gross:	5,785		

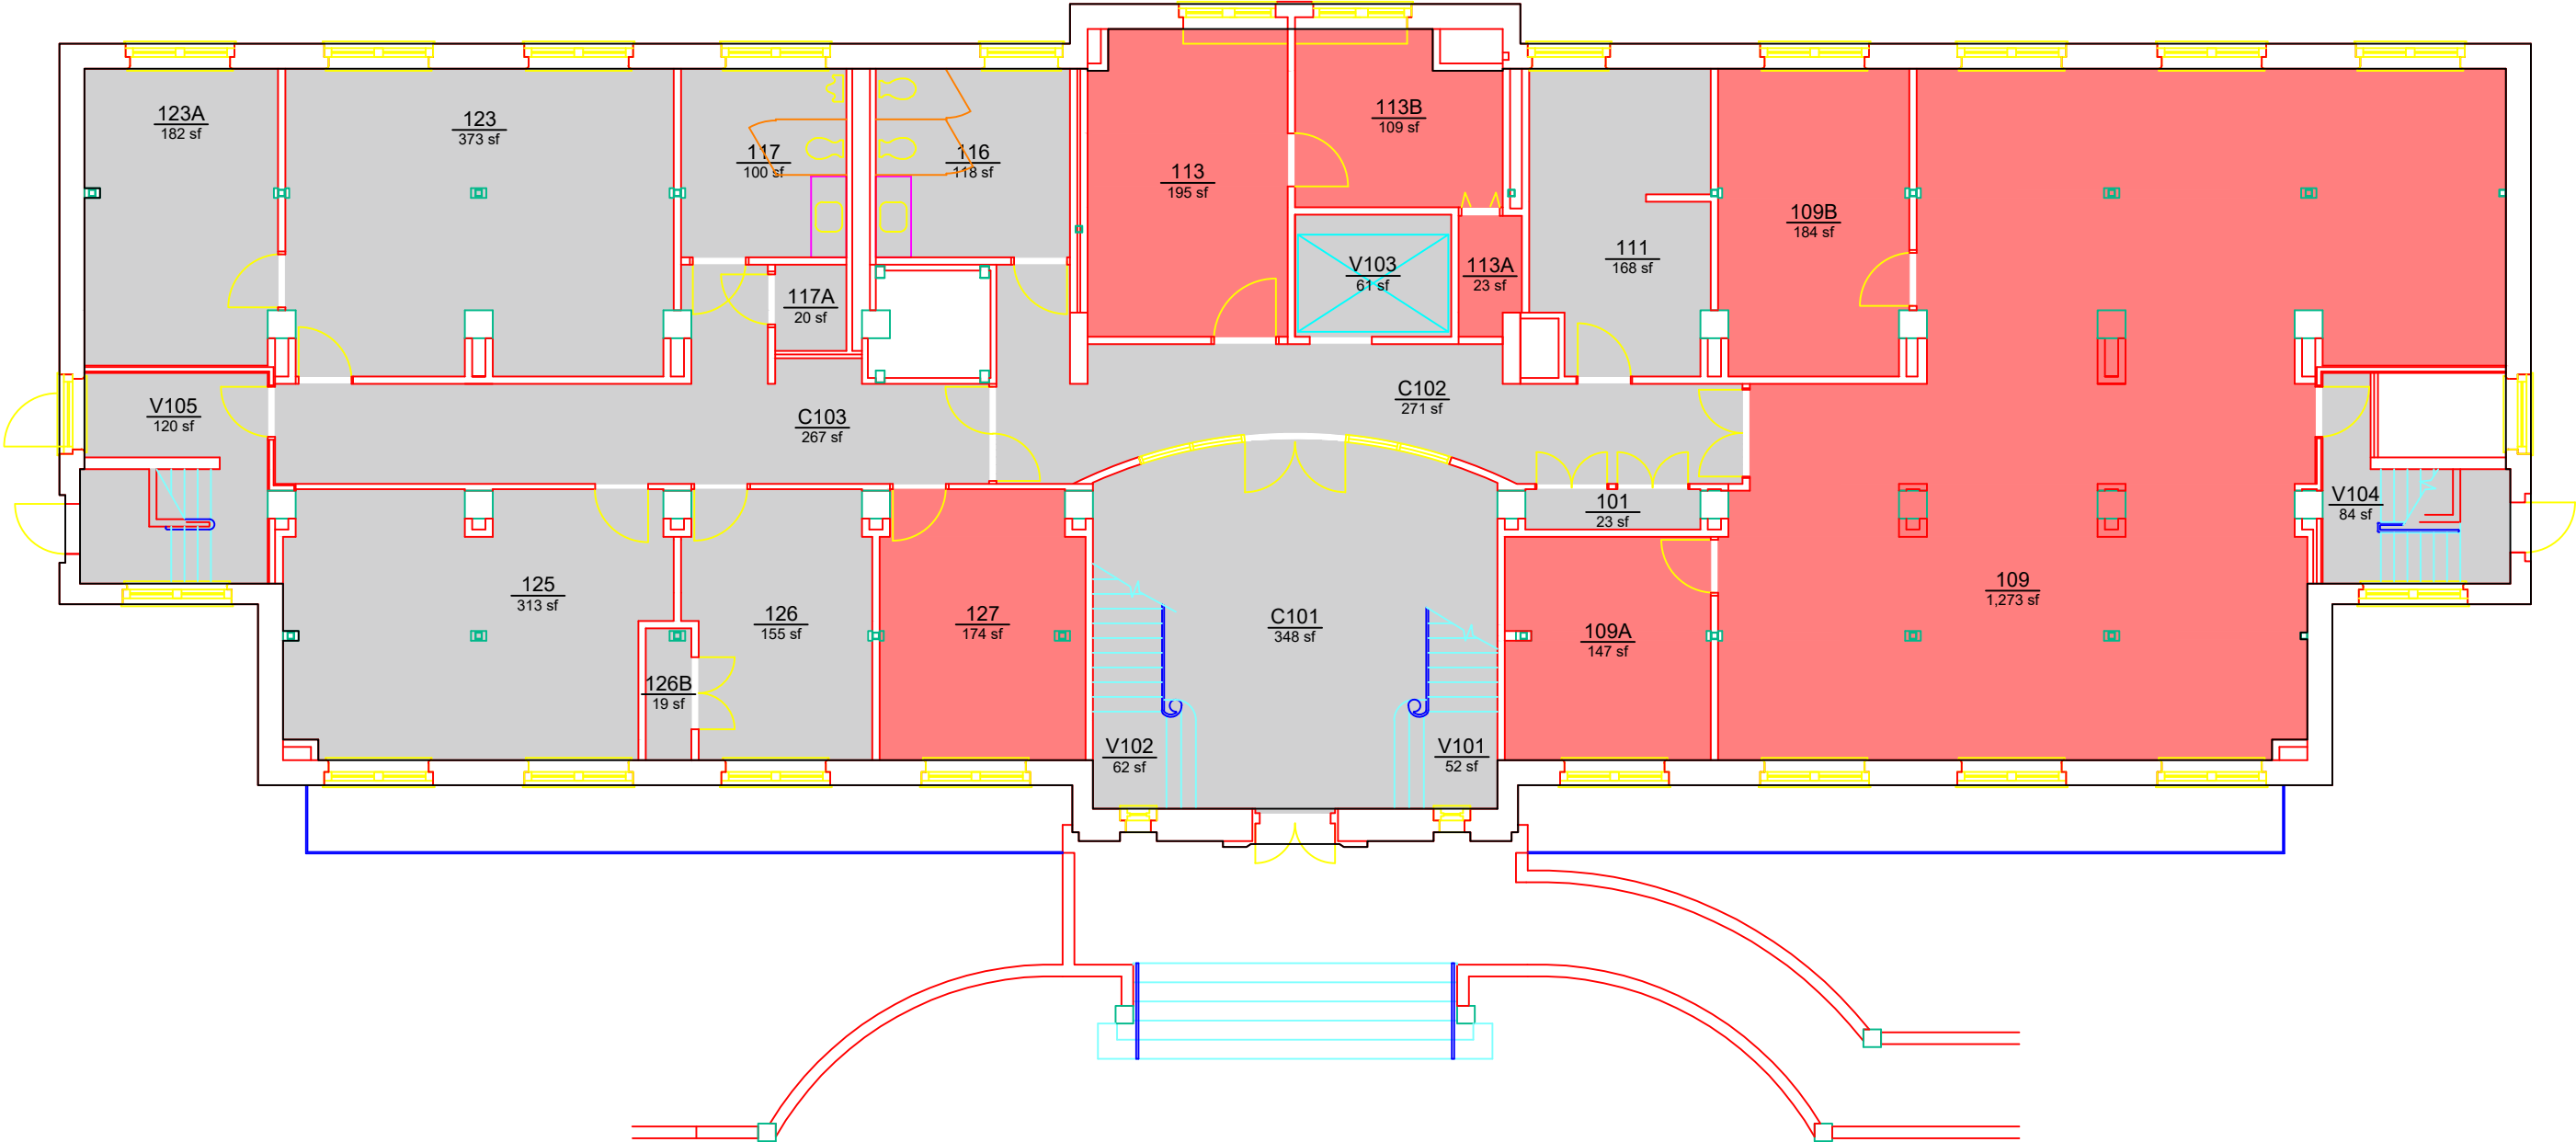

Planning, Design,
and Construction
Facilities Management
1161 West Samford Ave, Building 1
Auburn, AL 36849

COLLEGE / DIVISION
INGRAM HALL
LEVEL: 01

Building No.: AA_Y0301
File Name: AA_Y0301_01
Last Export: 05/18/2023
Report Created By: Dan Berry
Report Date: 05/15/2025