


COLLEGE / DIVISION		
<div></div>	113	
	AREA	QTY
<div></div>	Nonassignable Areas	1,351 10
TOTAL:		
Floor Gross:		
	4,691	24
	5,575	

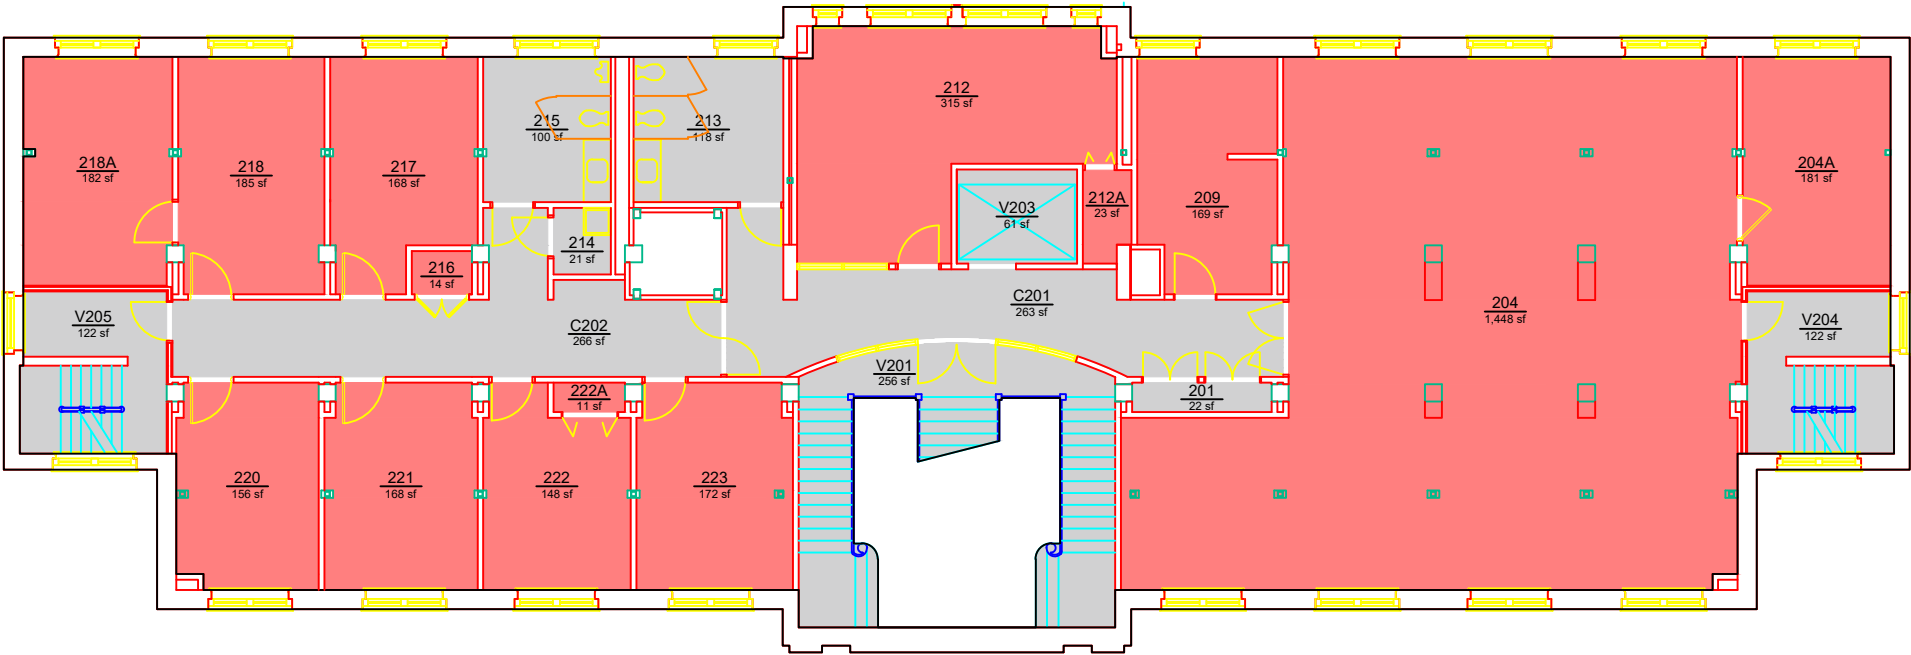

Planning, Design,
and Construction
Facilities Management
1161 West Samford Ave, Building 1
Auburn, AL 36849

COLLEGE / DIVISION
INGRAM HALL
LEVEL: 02

Building No.: AA_Y0301
File Name: AA_Y0301_02
Last Export: 05/18/2023
Report Created By: Dan Berry
Report Date: 05/15/2025