


COLLEGE / DIVISION		
	AREA	QTY
110	1,012	3
113	2,076	14
Nonassignable Areas	1,674	12
TOTAL:	4,762	29
Floor Gross:	5,718	

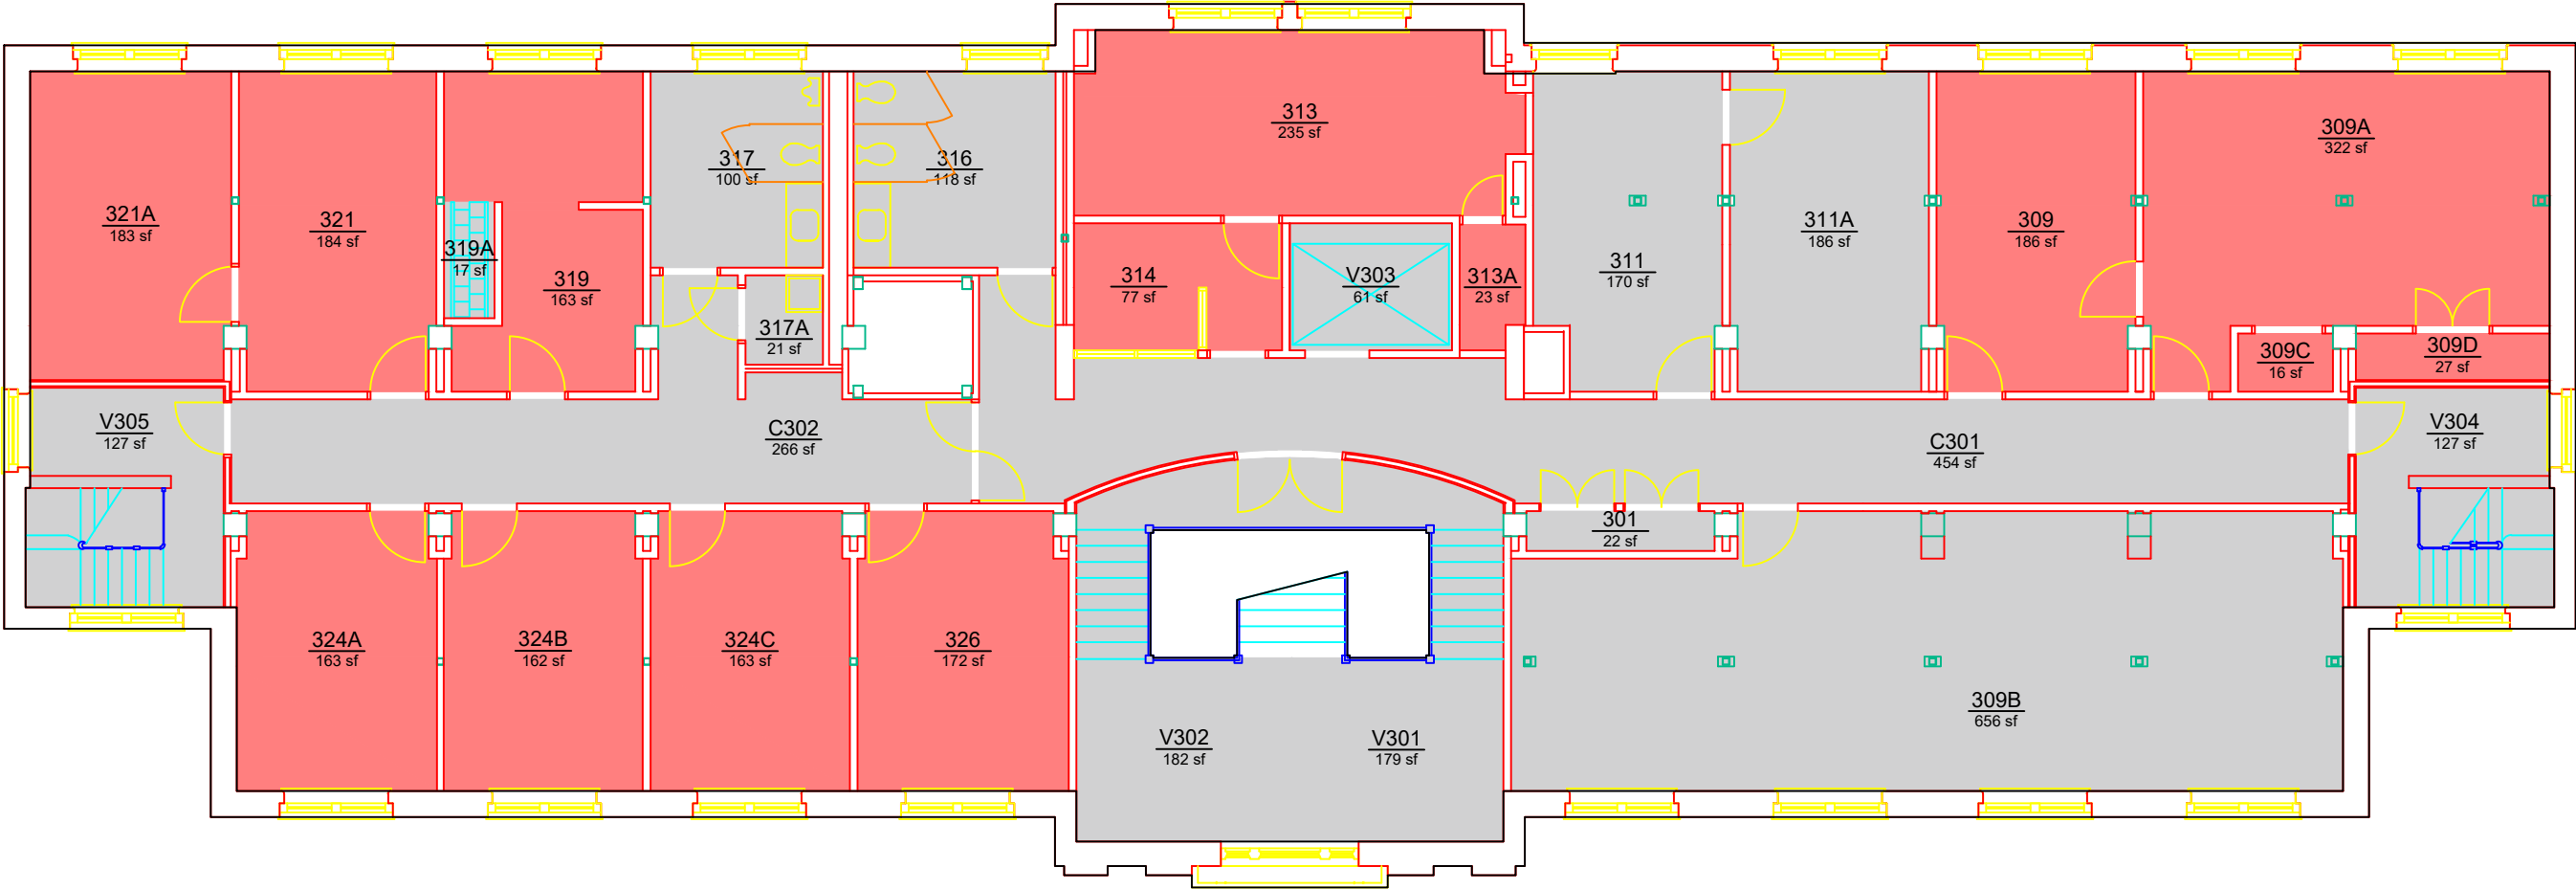

Planning, Design,
and Construction
Facilities Management
1161 West Samford Ave, Building 1
Auburn, AL 36849

COLLEGE / DIVISION
INGRAM HALL
LEVEL: 03

Building No.: AA_Y0301
File Name: AA_Y0301_03
Last Export: 05/18/2023
Report Created By: Dan Berry
Report Date: 05/15/2025