


COLLEGE / DIVISION		
	AREA	QTY
110	639	4
113	1,061	7
160	1,407	8
Nonassignable Areas	3,135	17
TOTAL:	6,242	36
Floor Gross:	7,296	

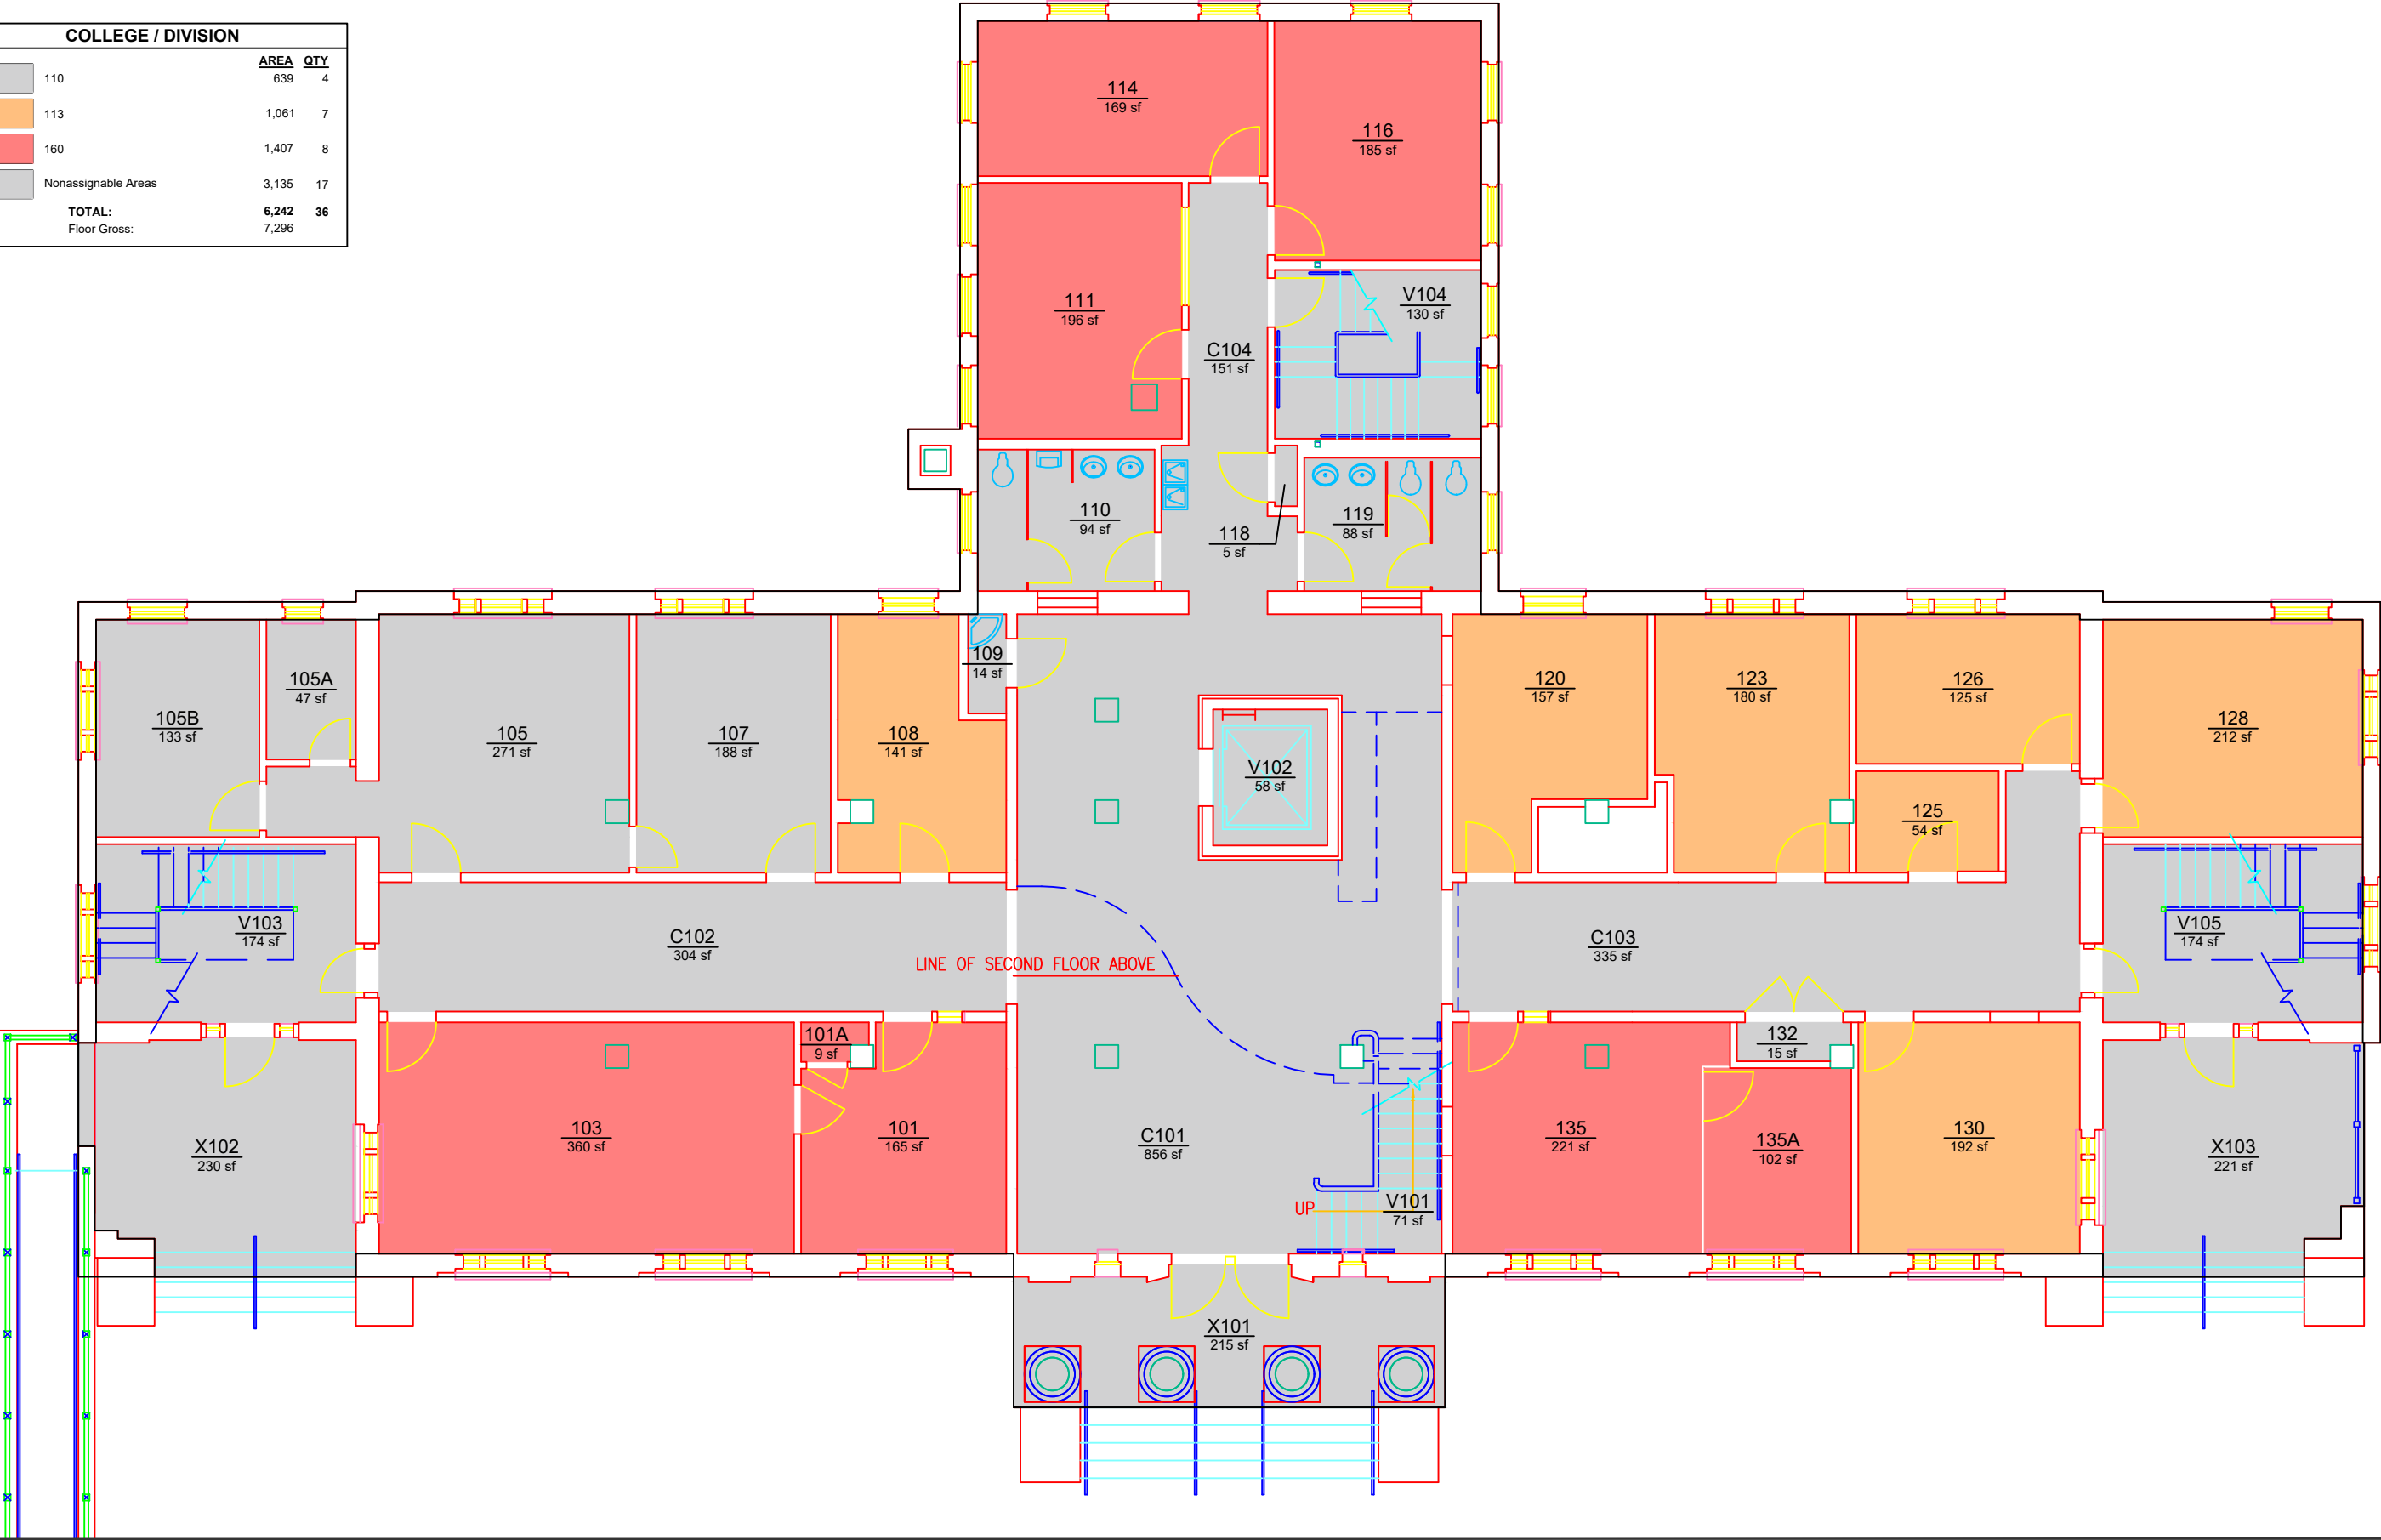

Planning, Design,
and Construction
Facilities Management
1161 West Samford Ave, Building 1
Auburn, AL 36849

COLLEGE / DIVISION
O. D. SMITH HALL
LEVEL: 01

Building No.: AA_Y0302
File Name: AA_Y0302_01
Last Export: 05/19/2023
Report Created By: Dan Berry
Report Date: 05/15/2025