


COLLEGE / DIVISION		
<div></div>	160	
AREA	QTY	
<div></div>	1,050	7
<div></div>	Nonassignable Areas	1,448
	13	
TOTAL:	2,498	20
Floor Gross:	3,331	

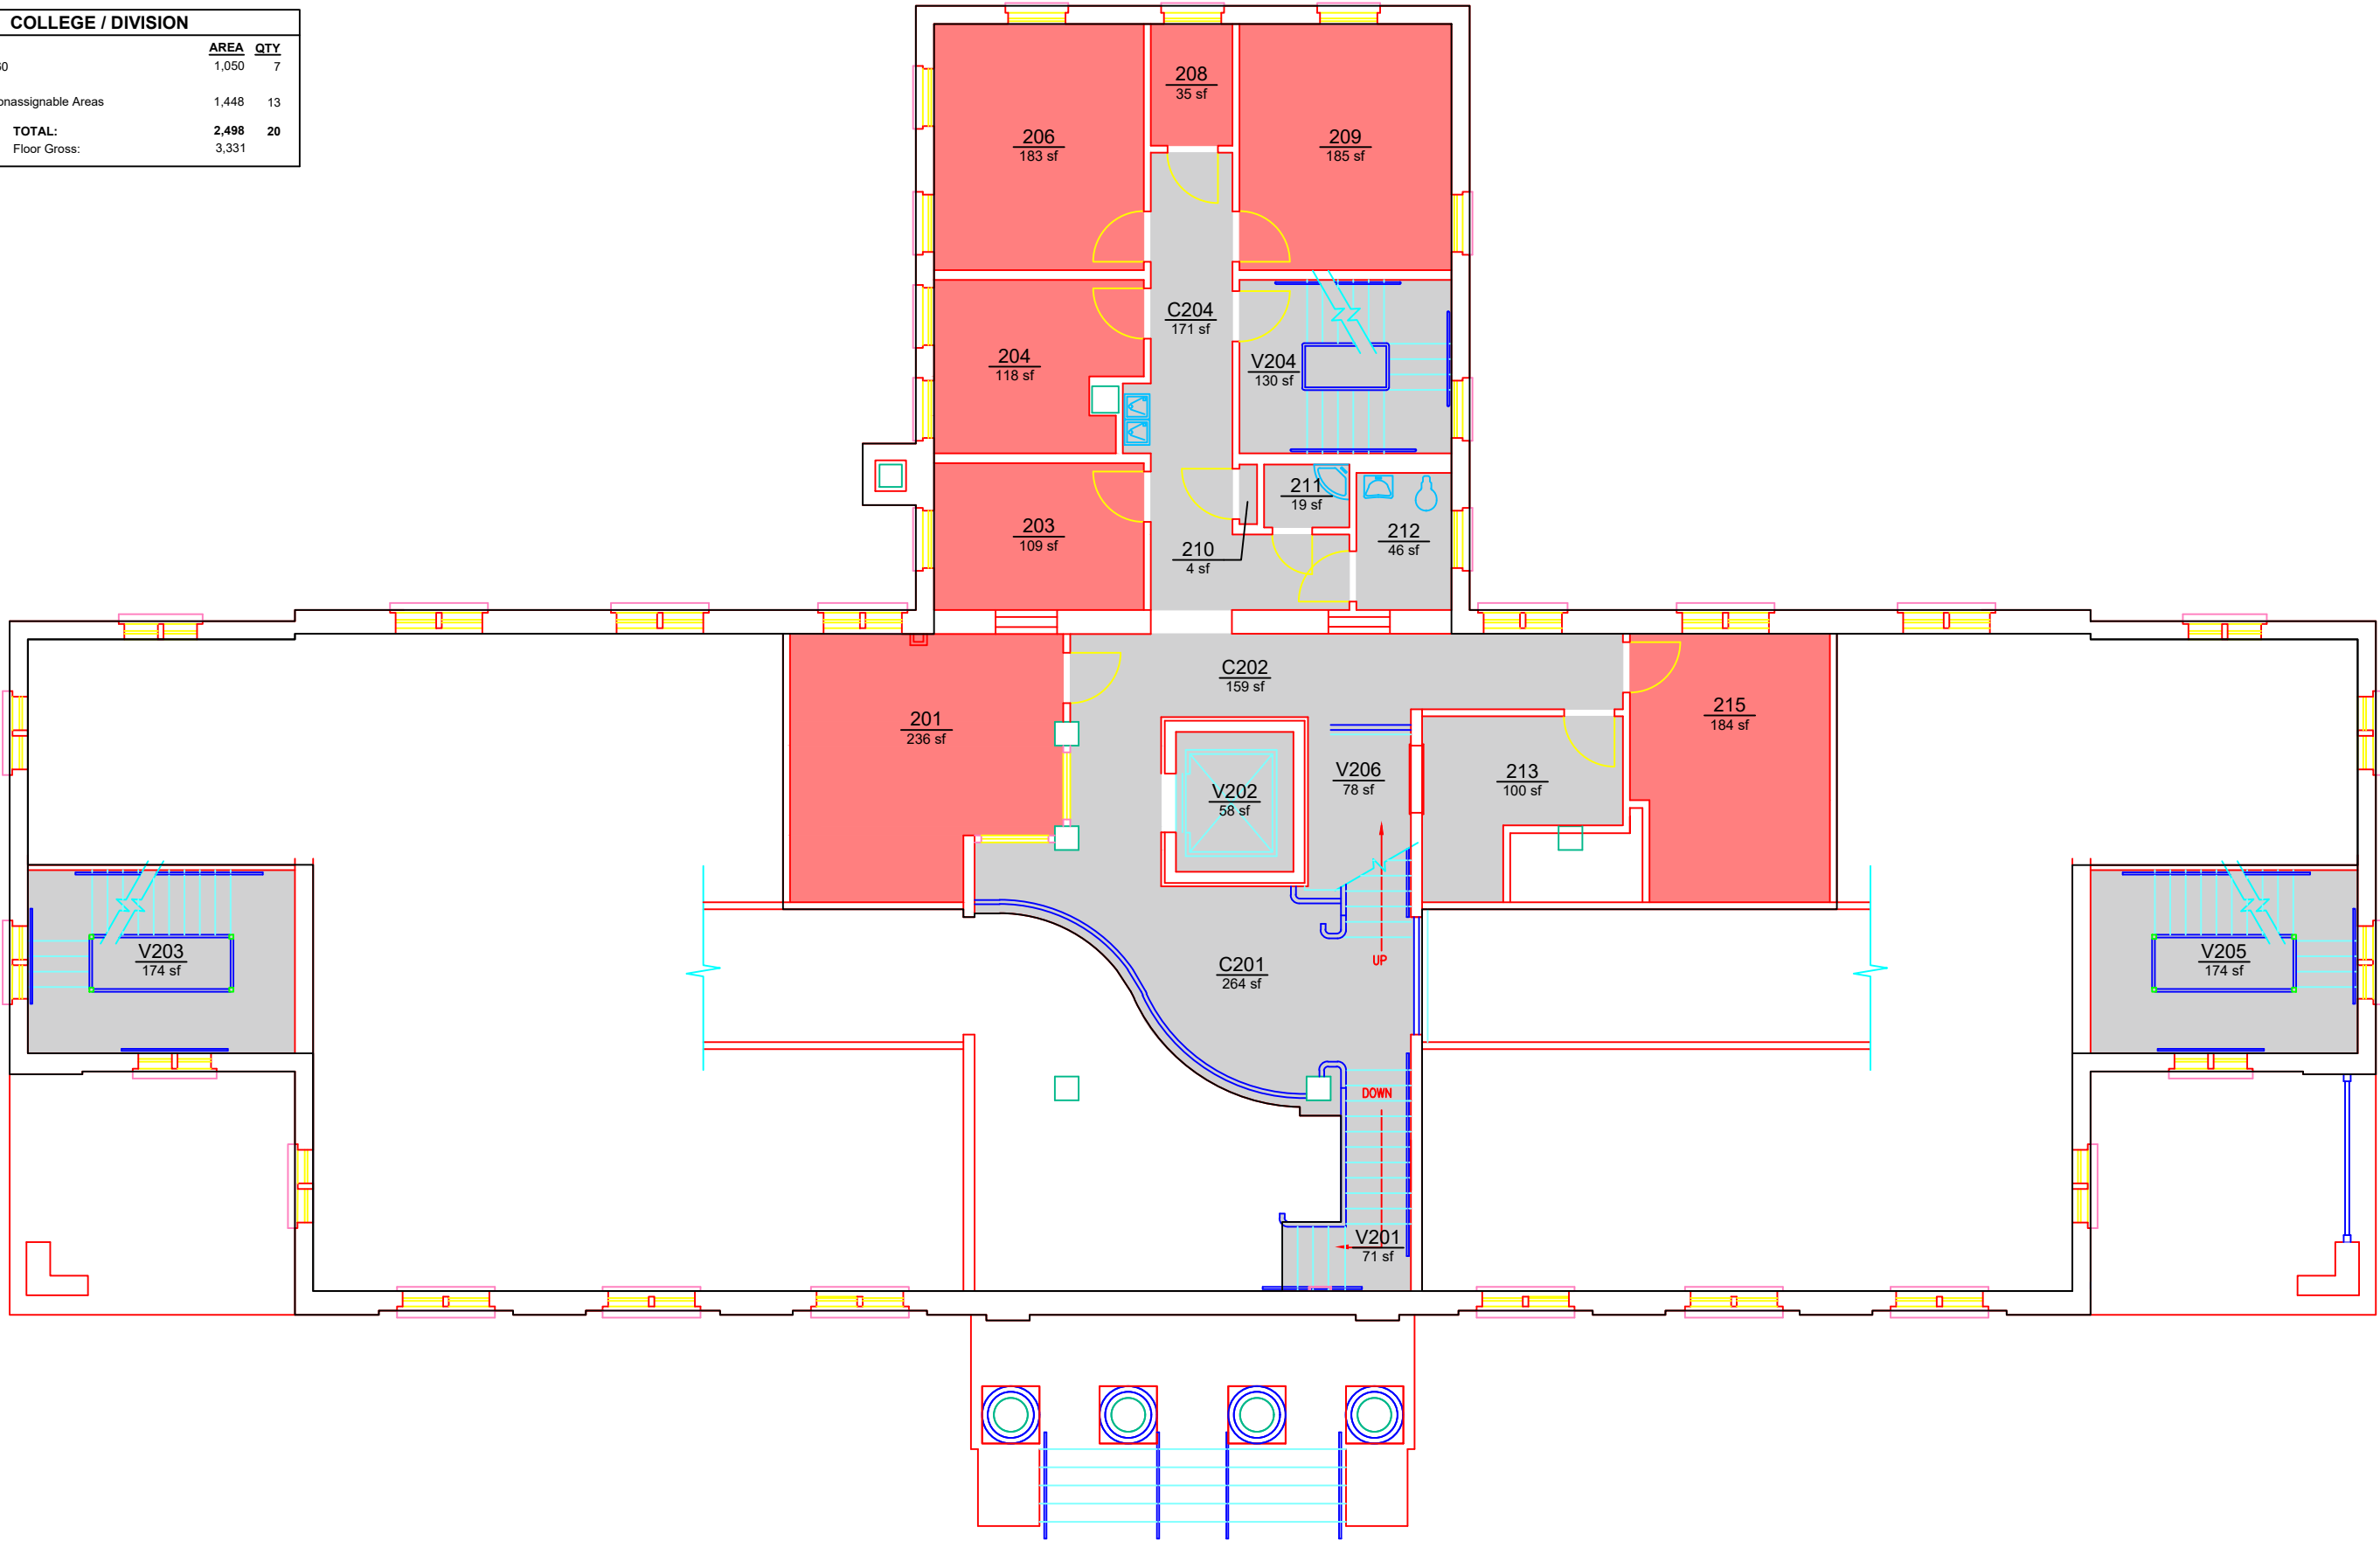

Planning, Design,  
and Construction  
Facilities Management  
1161 West Samford Ave, Building 1  
Auburn, AL 36849

COLLEGE / DIVISION  
O. D. SMITH HALL  
LEVEL: 02

Building No.: AA\_Y0302  
File Name: AA\_Y0302\_02  
Last Export: 05/19/2023  
Report Created By: Dan Berry  
Report Date: 05/15/2025