


COLLEGE / DIVISION			
<div></div>		AREA	QTY
	Nonassignable Areas	314	2
	TOTAL:	314	2
Floor Gross:		425	

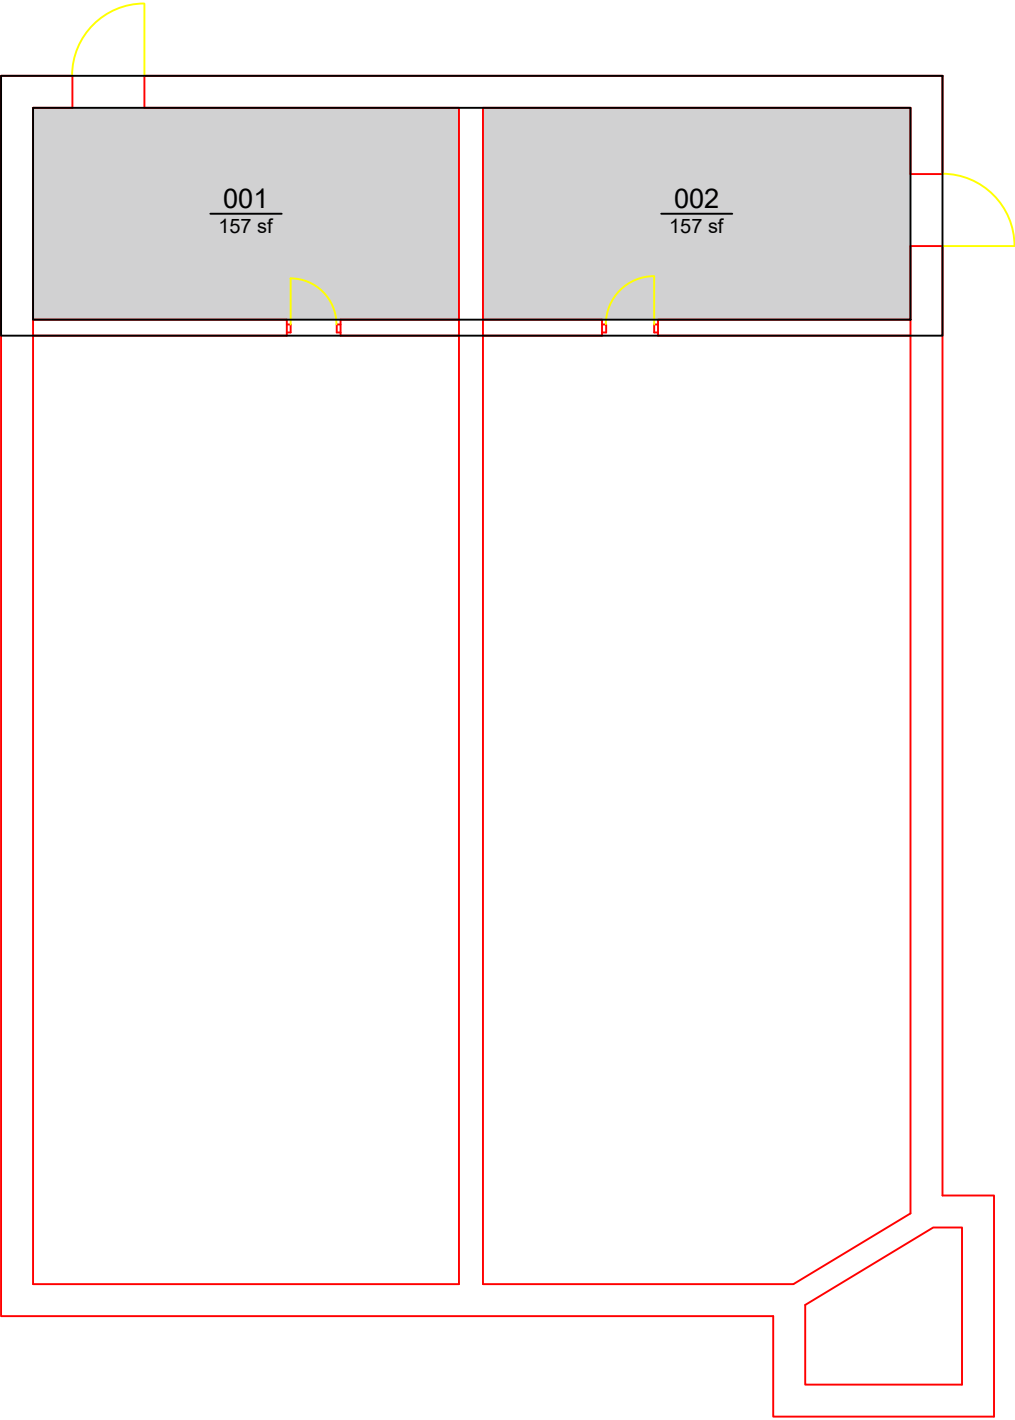

Planning, Design,
and Construction
Facilities Management
1161 West Samford Ave, Building 1
Auburn, AL 36849

COLLEGE / DIVISION
CHAPEL
LEVEL: 00

Building No.: AA_Y0304
File Name: AA_Y0304_00
Last Export: 06/28/2023
Report Created By: Dan Berry
Report Date: 05/15/2025