


COLLEGE / DIVISION			
		AREA	QTY
<div></div>	169	1,336	4
<div></div>	Nonassignable Areas	682	6
TOTAL:		2,018	10
Floor Gross:		2,185	

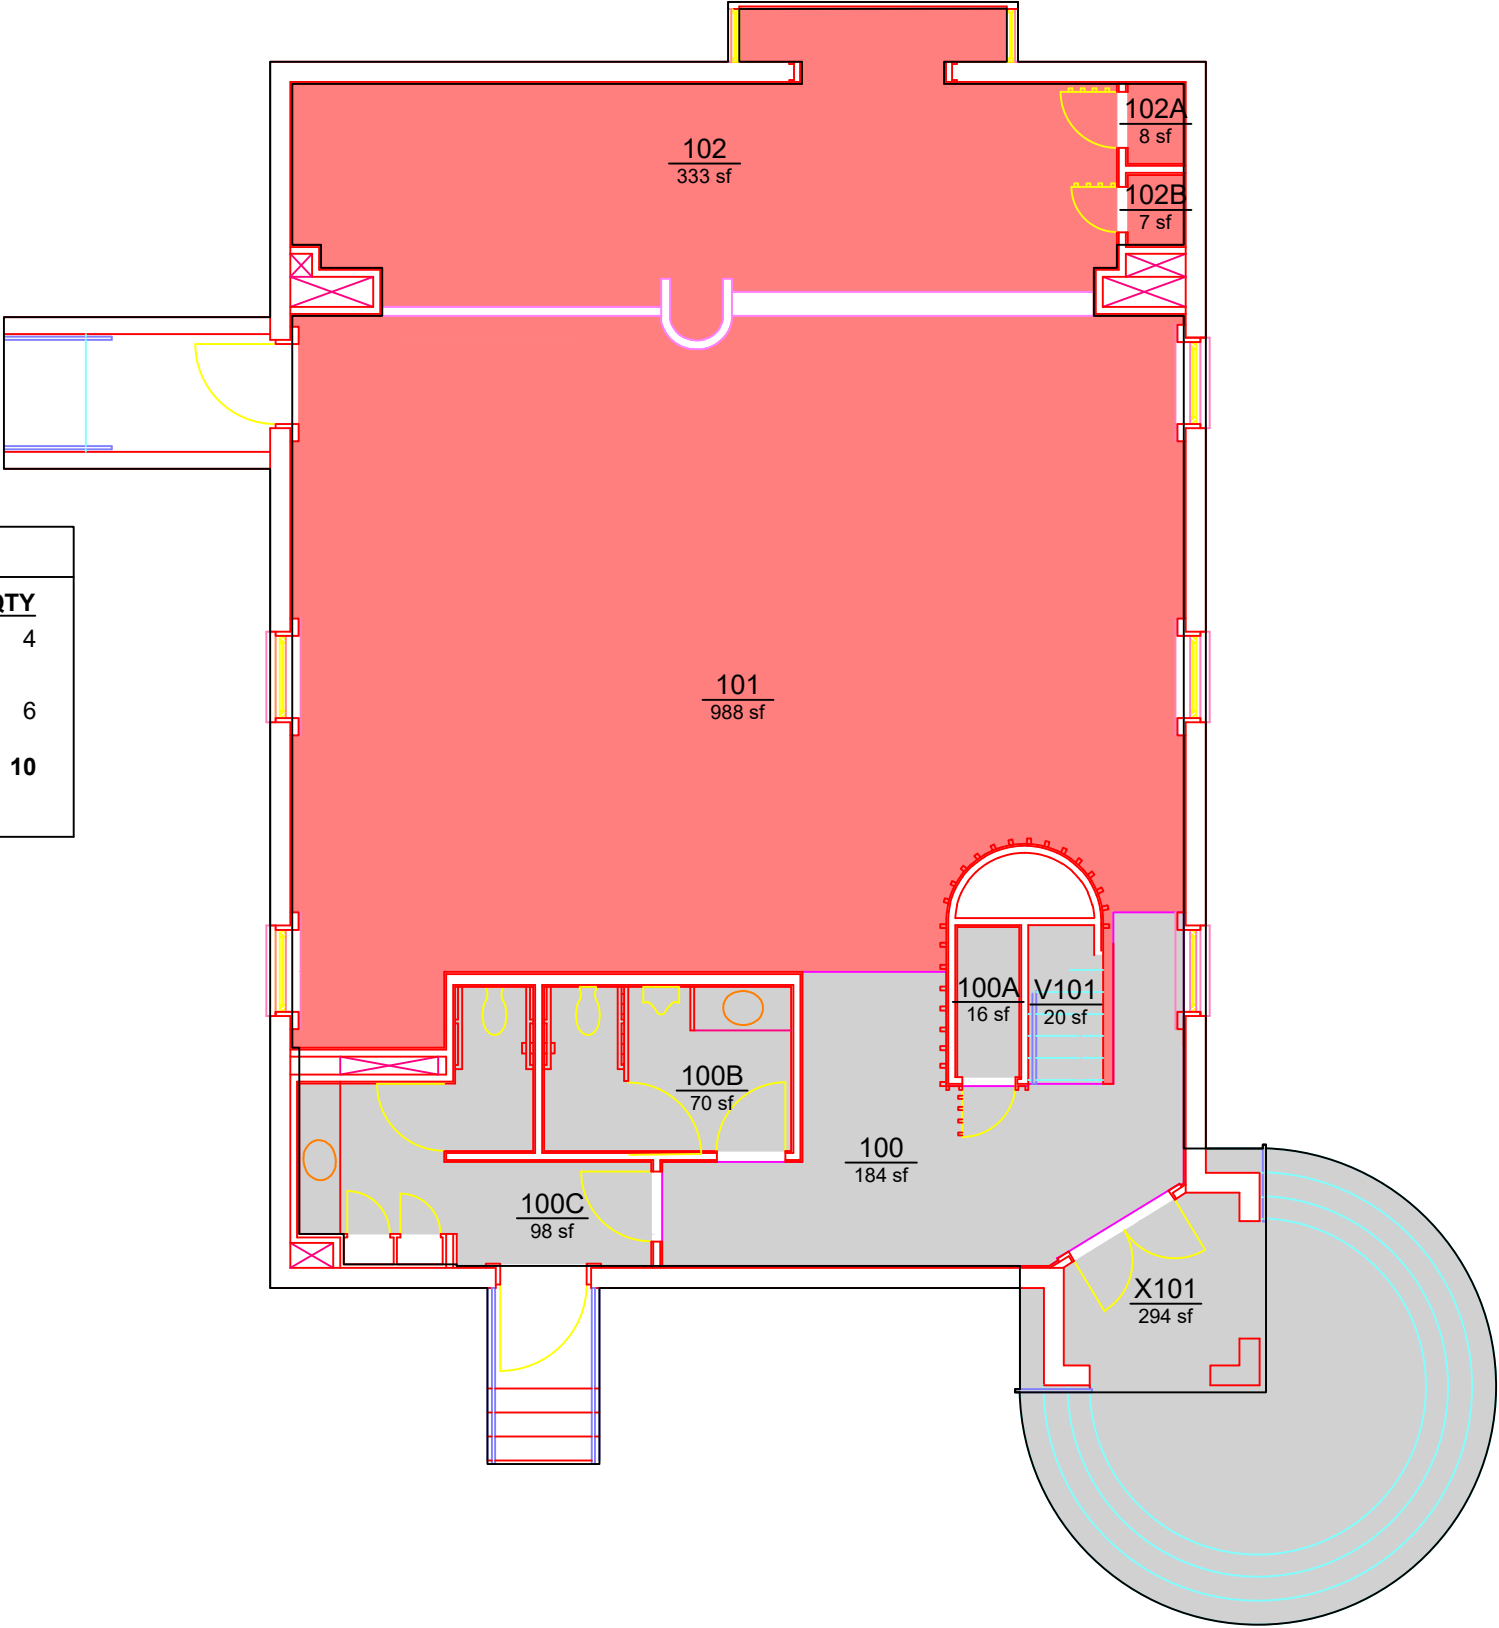

Planning, Design,
and Construction
Facilities Management
1161 West Samford Ave., Building 1
Auburn, AL 36849

COLLEGE / DIVISION
CHAPEL
LEVEL: 01

Building No.: AA_Y0304
File Name: AA_Y0304_01
Last Export: 06/28/2023
Report Created By: Dan Berry
Report Date: 05/15/2025