


COLLEGE / DIVISION			
		AREA	QTY
	120	18,519	86
	136	10,298	44
	Nonassignable Areas	9,552	26
TOTAL:		38,369	156
Floor Gross:		43,718	

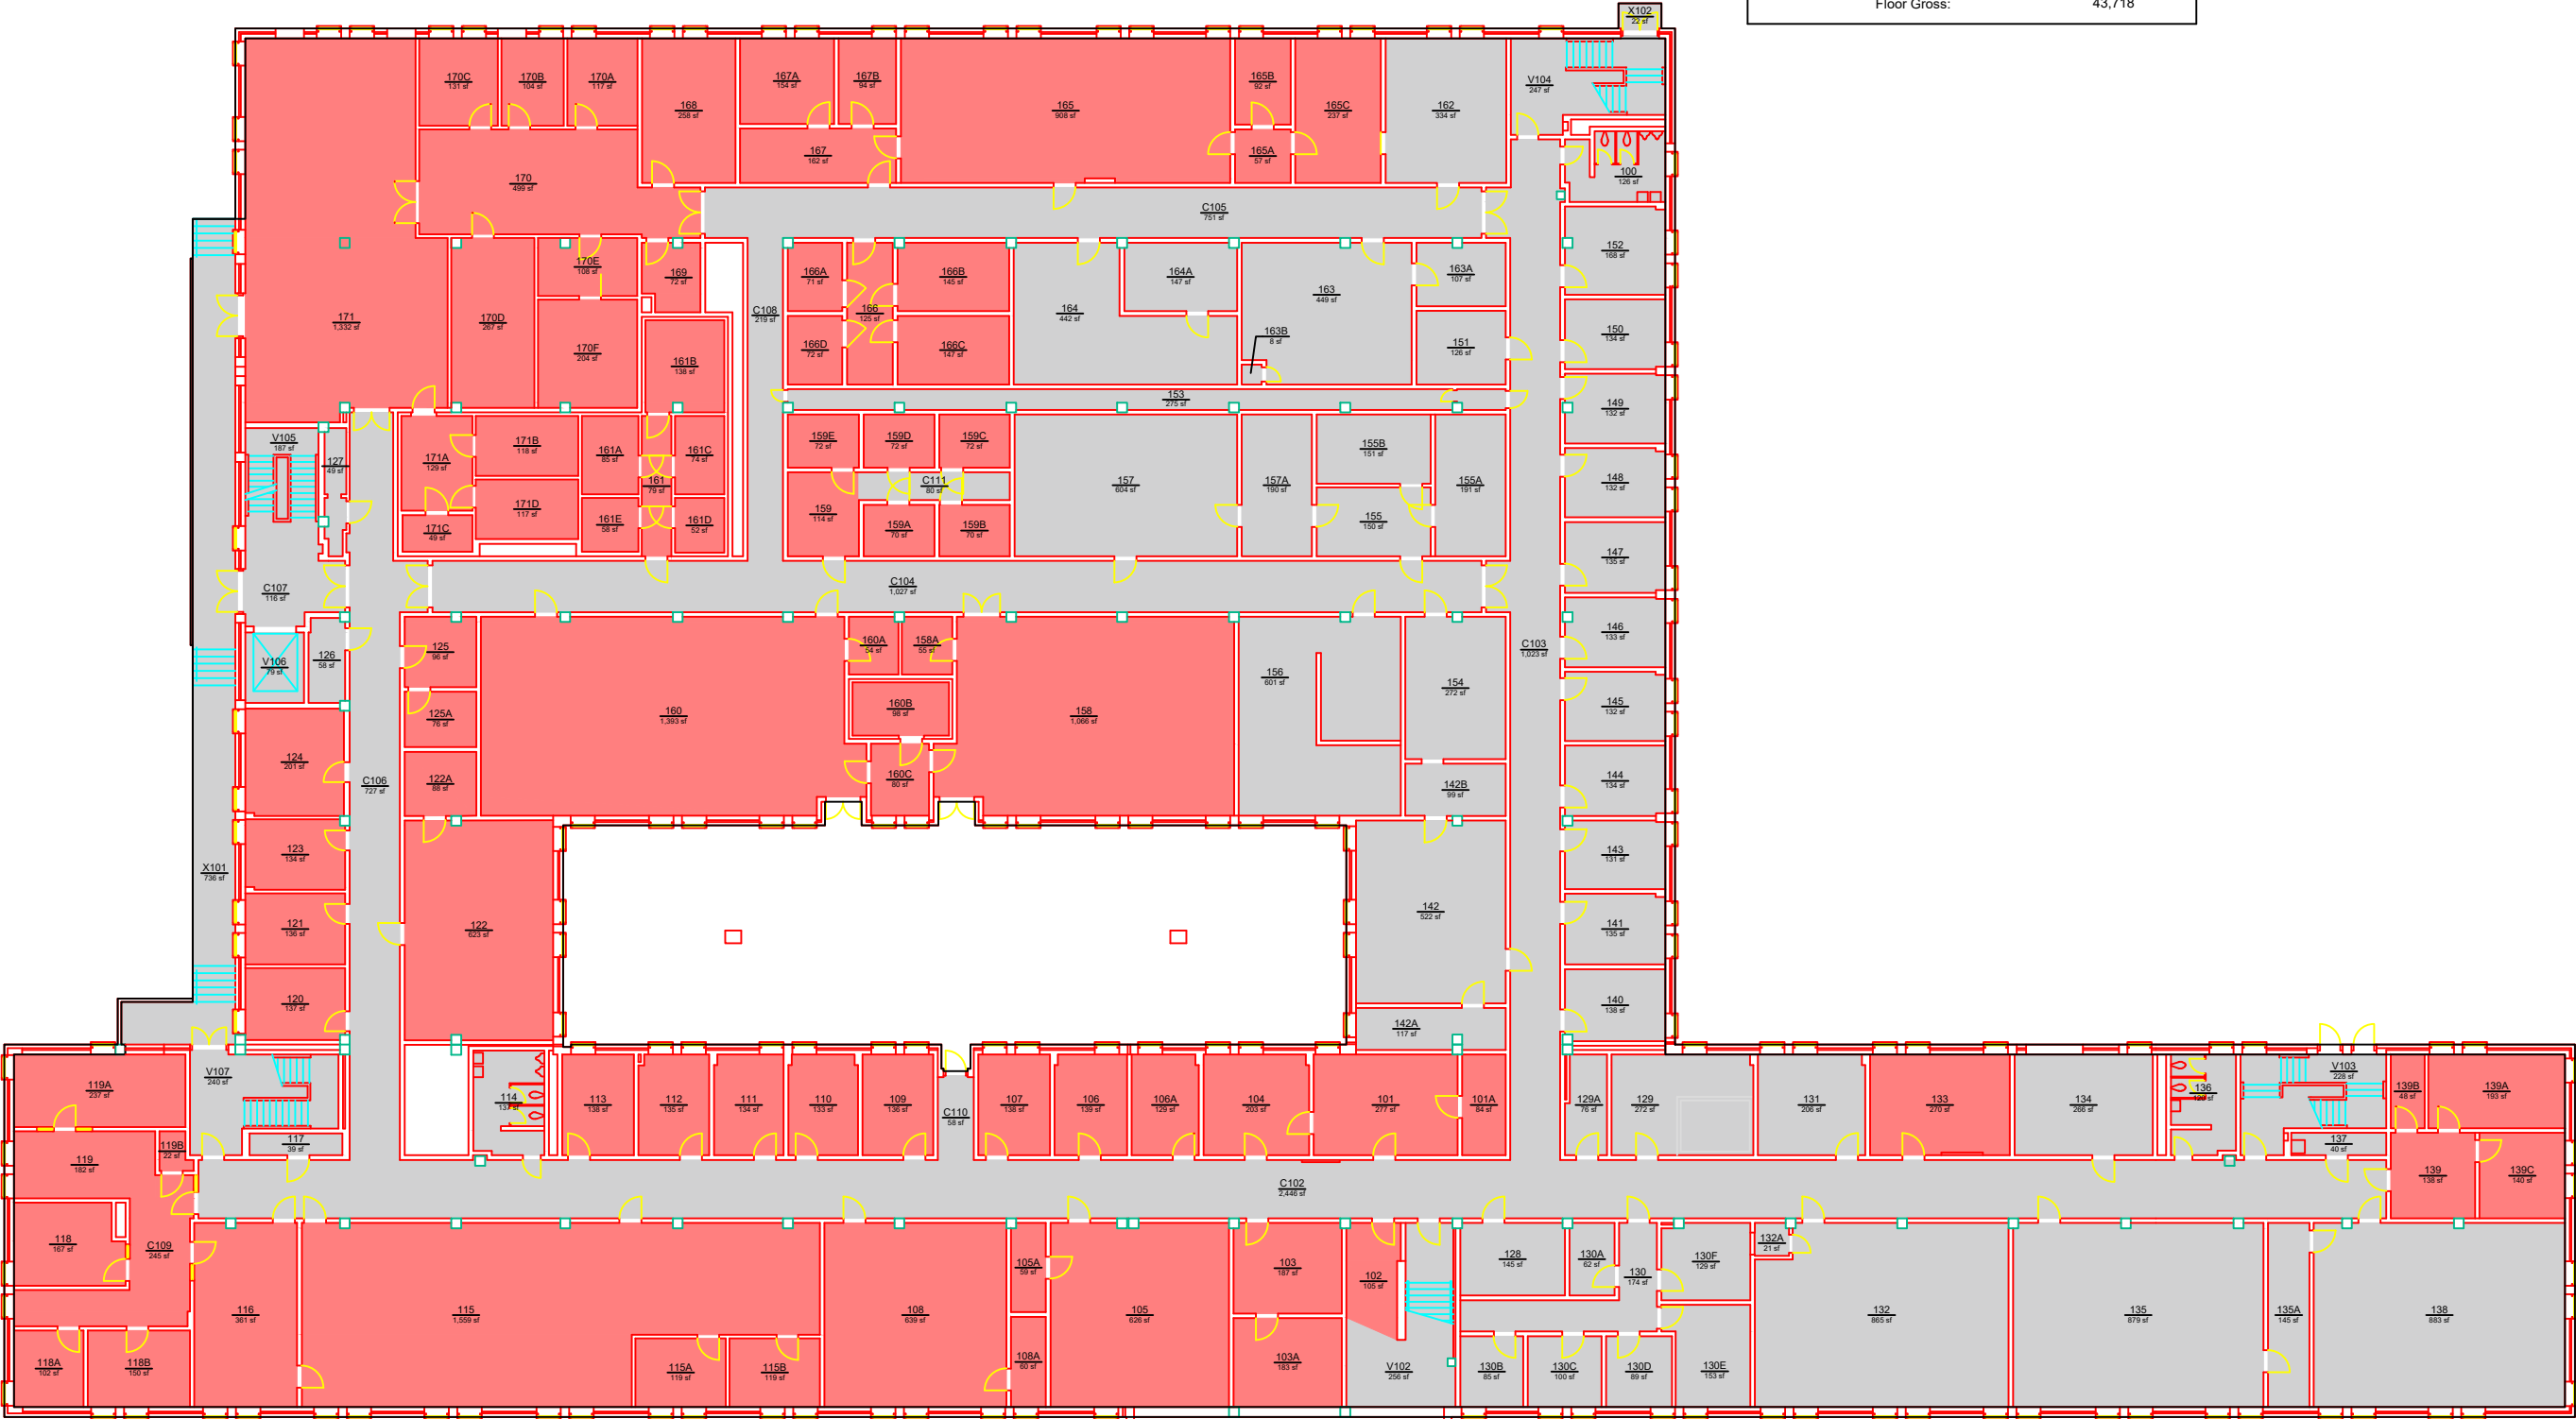

Planning, Design,
and Construction
Facilities Management
1161 West Samford Ave, Building 1
Auburn, AL 36849

COLLEGE / DIVISION
FUNCHESS HALL
LEVEL: 01

Building No.: AA_Y0701
File Name: AA_Y0701_01
Last Export: 10/19/2024
Report Created By: Dan Berry
Report Date: 05/15/2025