


COLLEGE / DIVISION			
	AREA	QTY	
120	12,174	60	
136	14,060	65	
157	2,013	3	
Nonassignable Areas	9,248	22	
TOTAL:	37,495	150	
Floor Gross:	42,991		

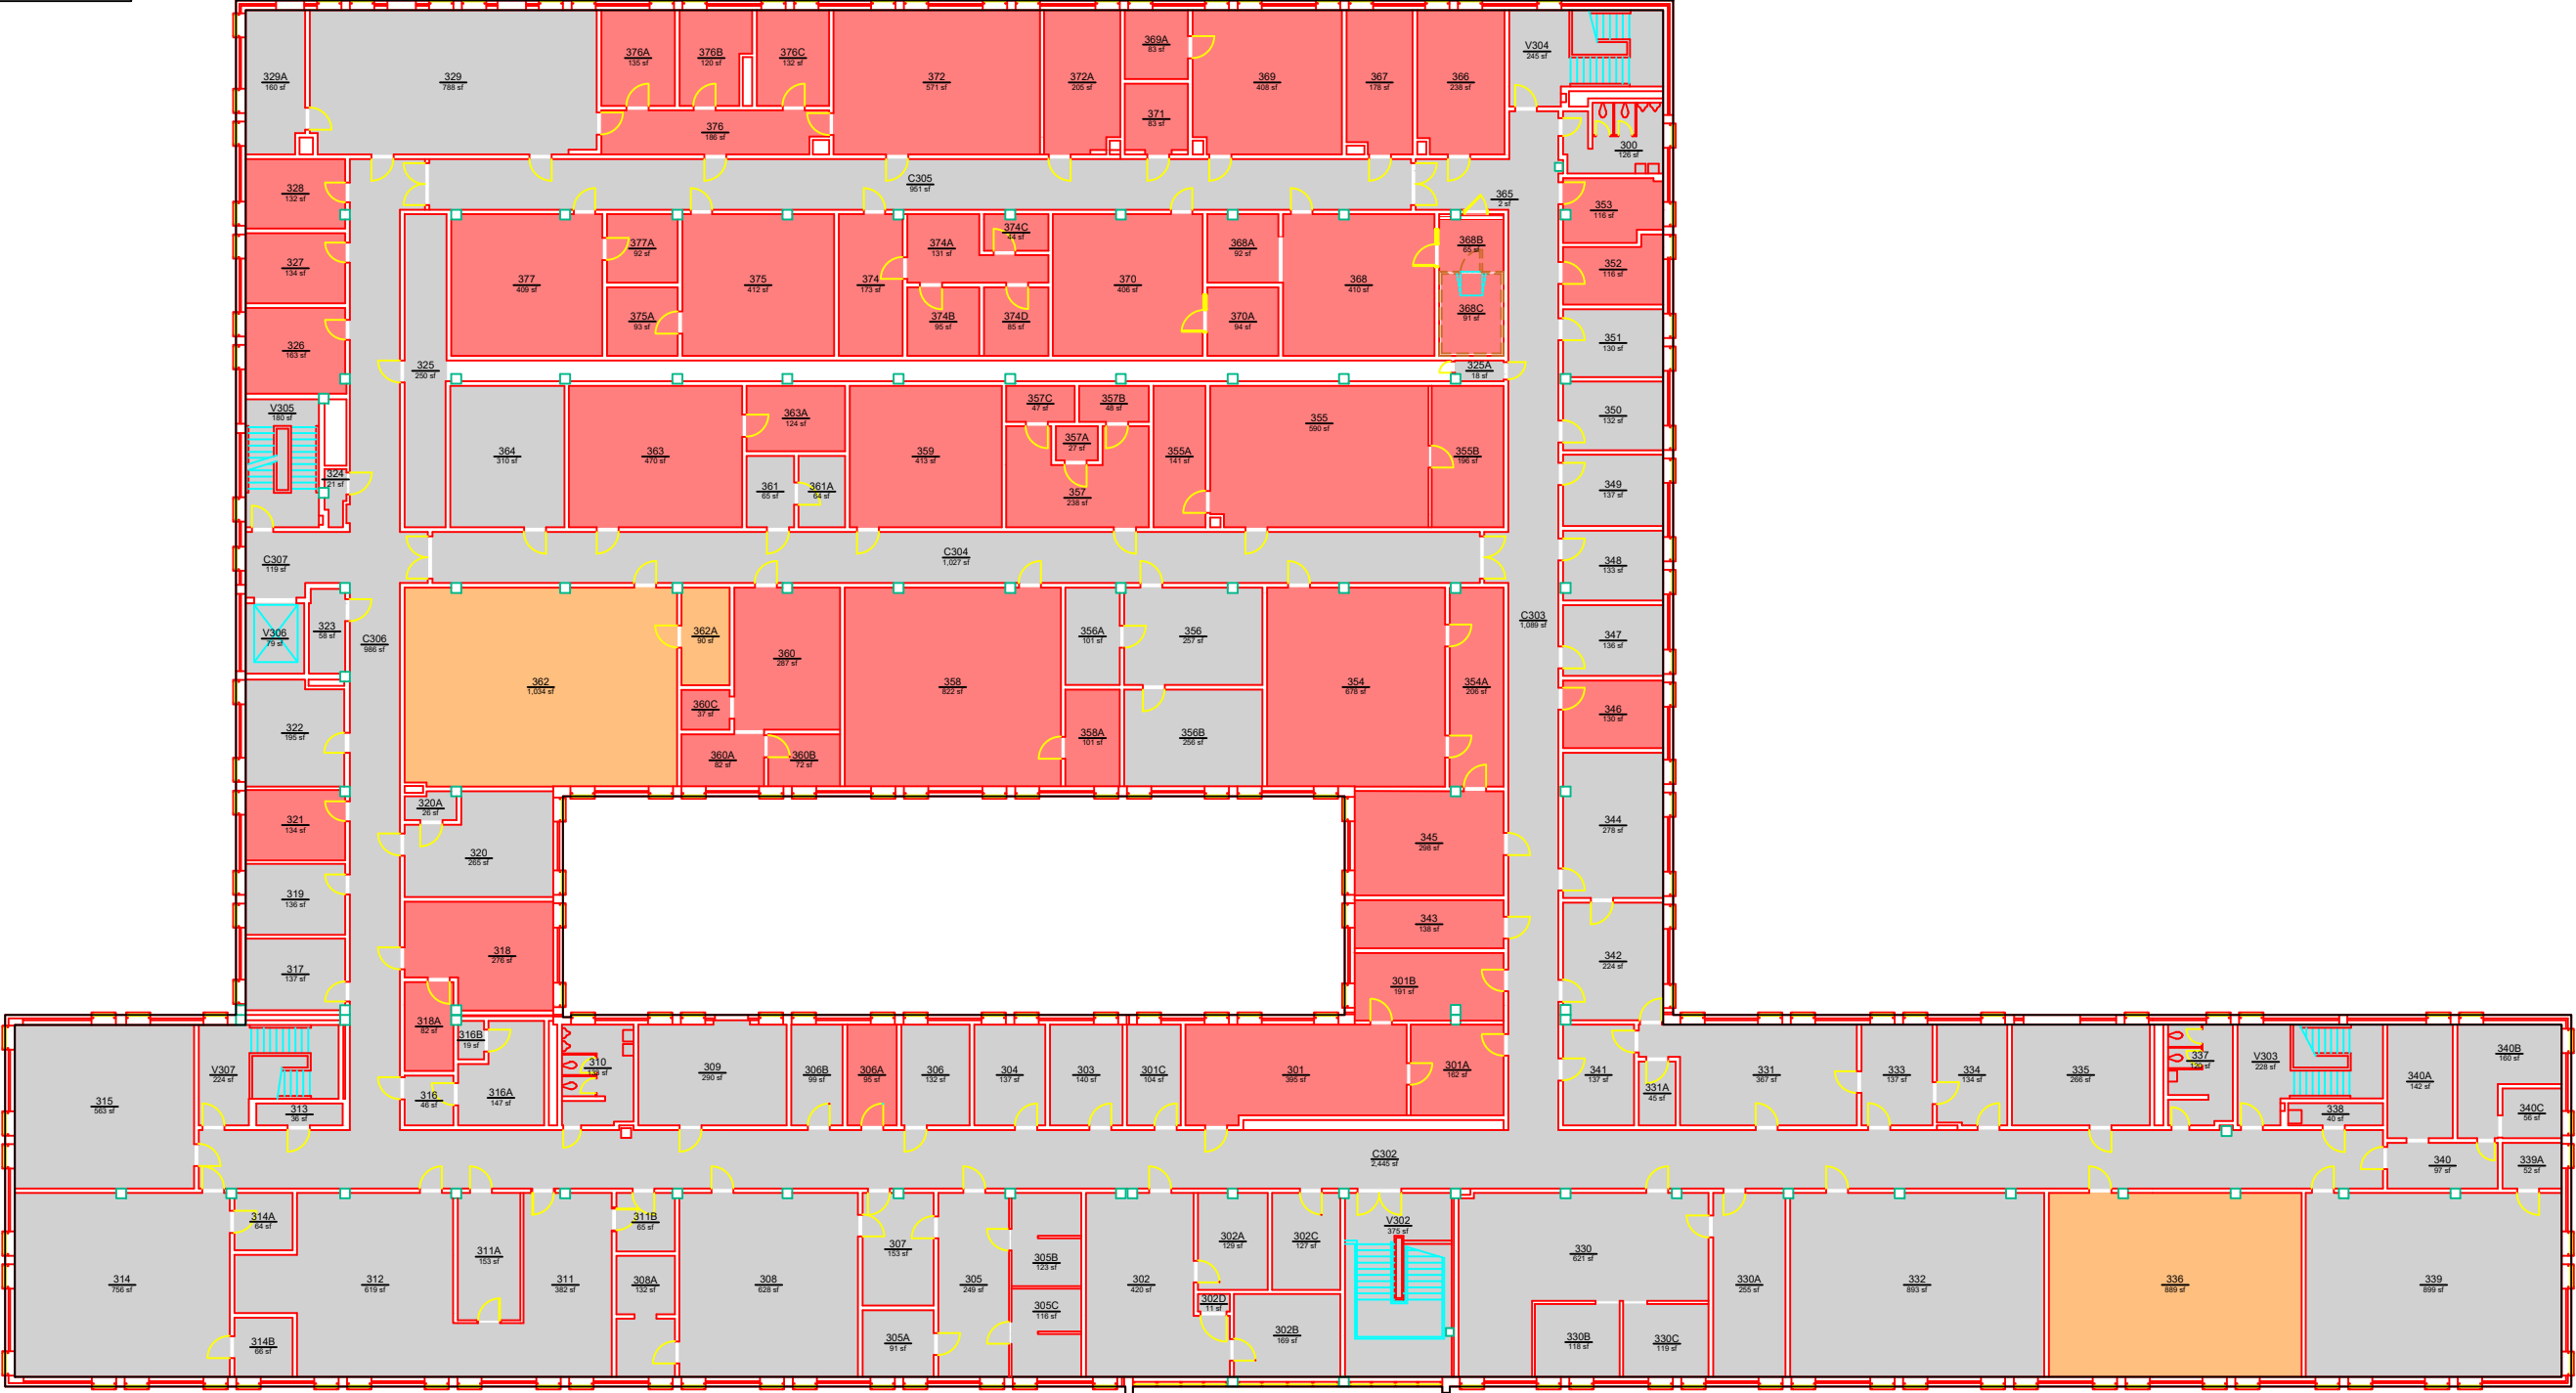

Planning, Design,
and Construction
Facilities Management
1161 West Samford Ave, Building 1
Auburn, AL 36849

COLLEGE / DIVISION
FUNCHESS HALL
LEVEL: 03

Building No.: AA_Y0701
File Name: AA_Y0701_03
Last Export: 10/28/2023
Report Created By: Dan Berry
Report Date: 05/15/2025