


COLLEGE / DIVISION			
	AREA	QTY	
102	229	1	
120	914	1	
Nonassignable Areas	11,166	11	
TOTAL:	12,309	13	
Floor Gross:	14,202		

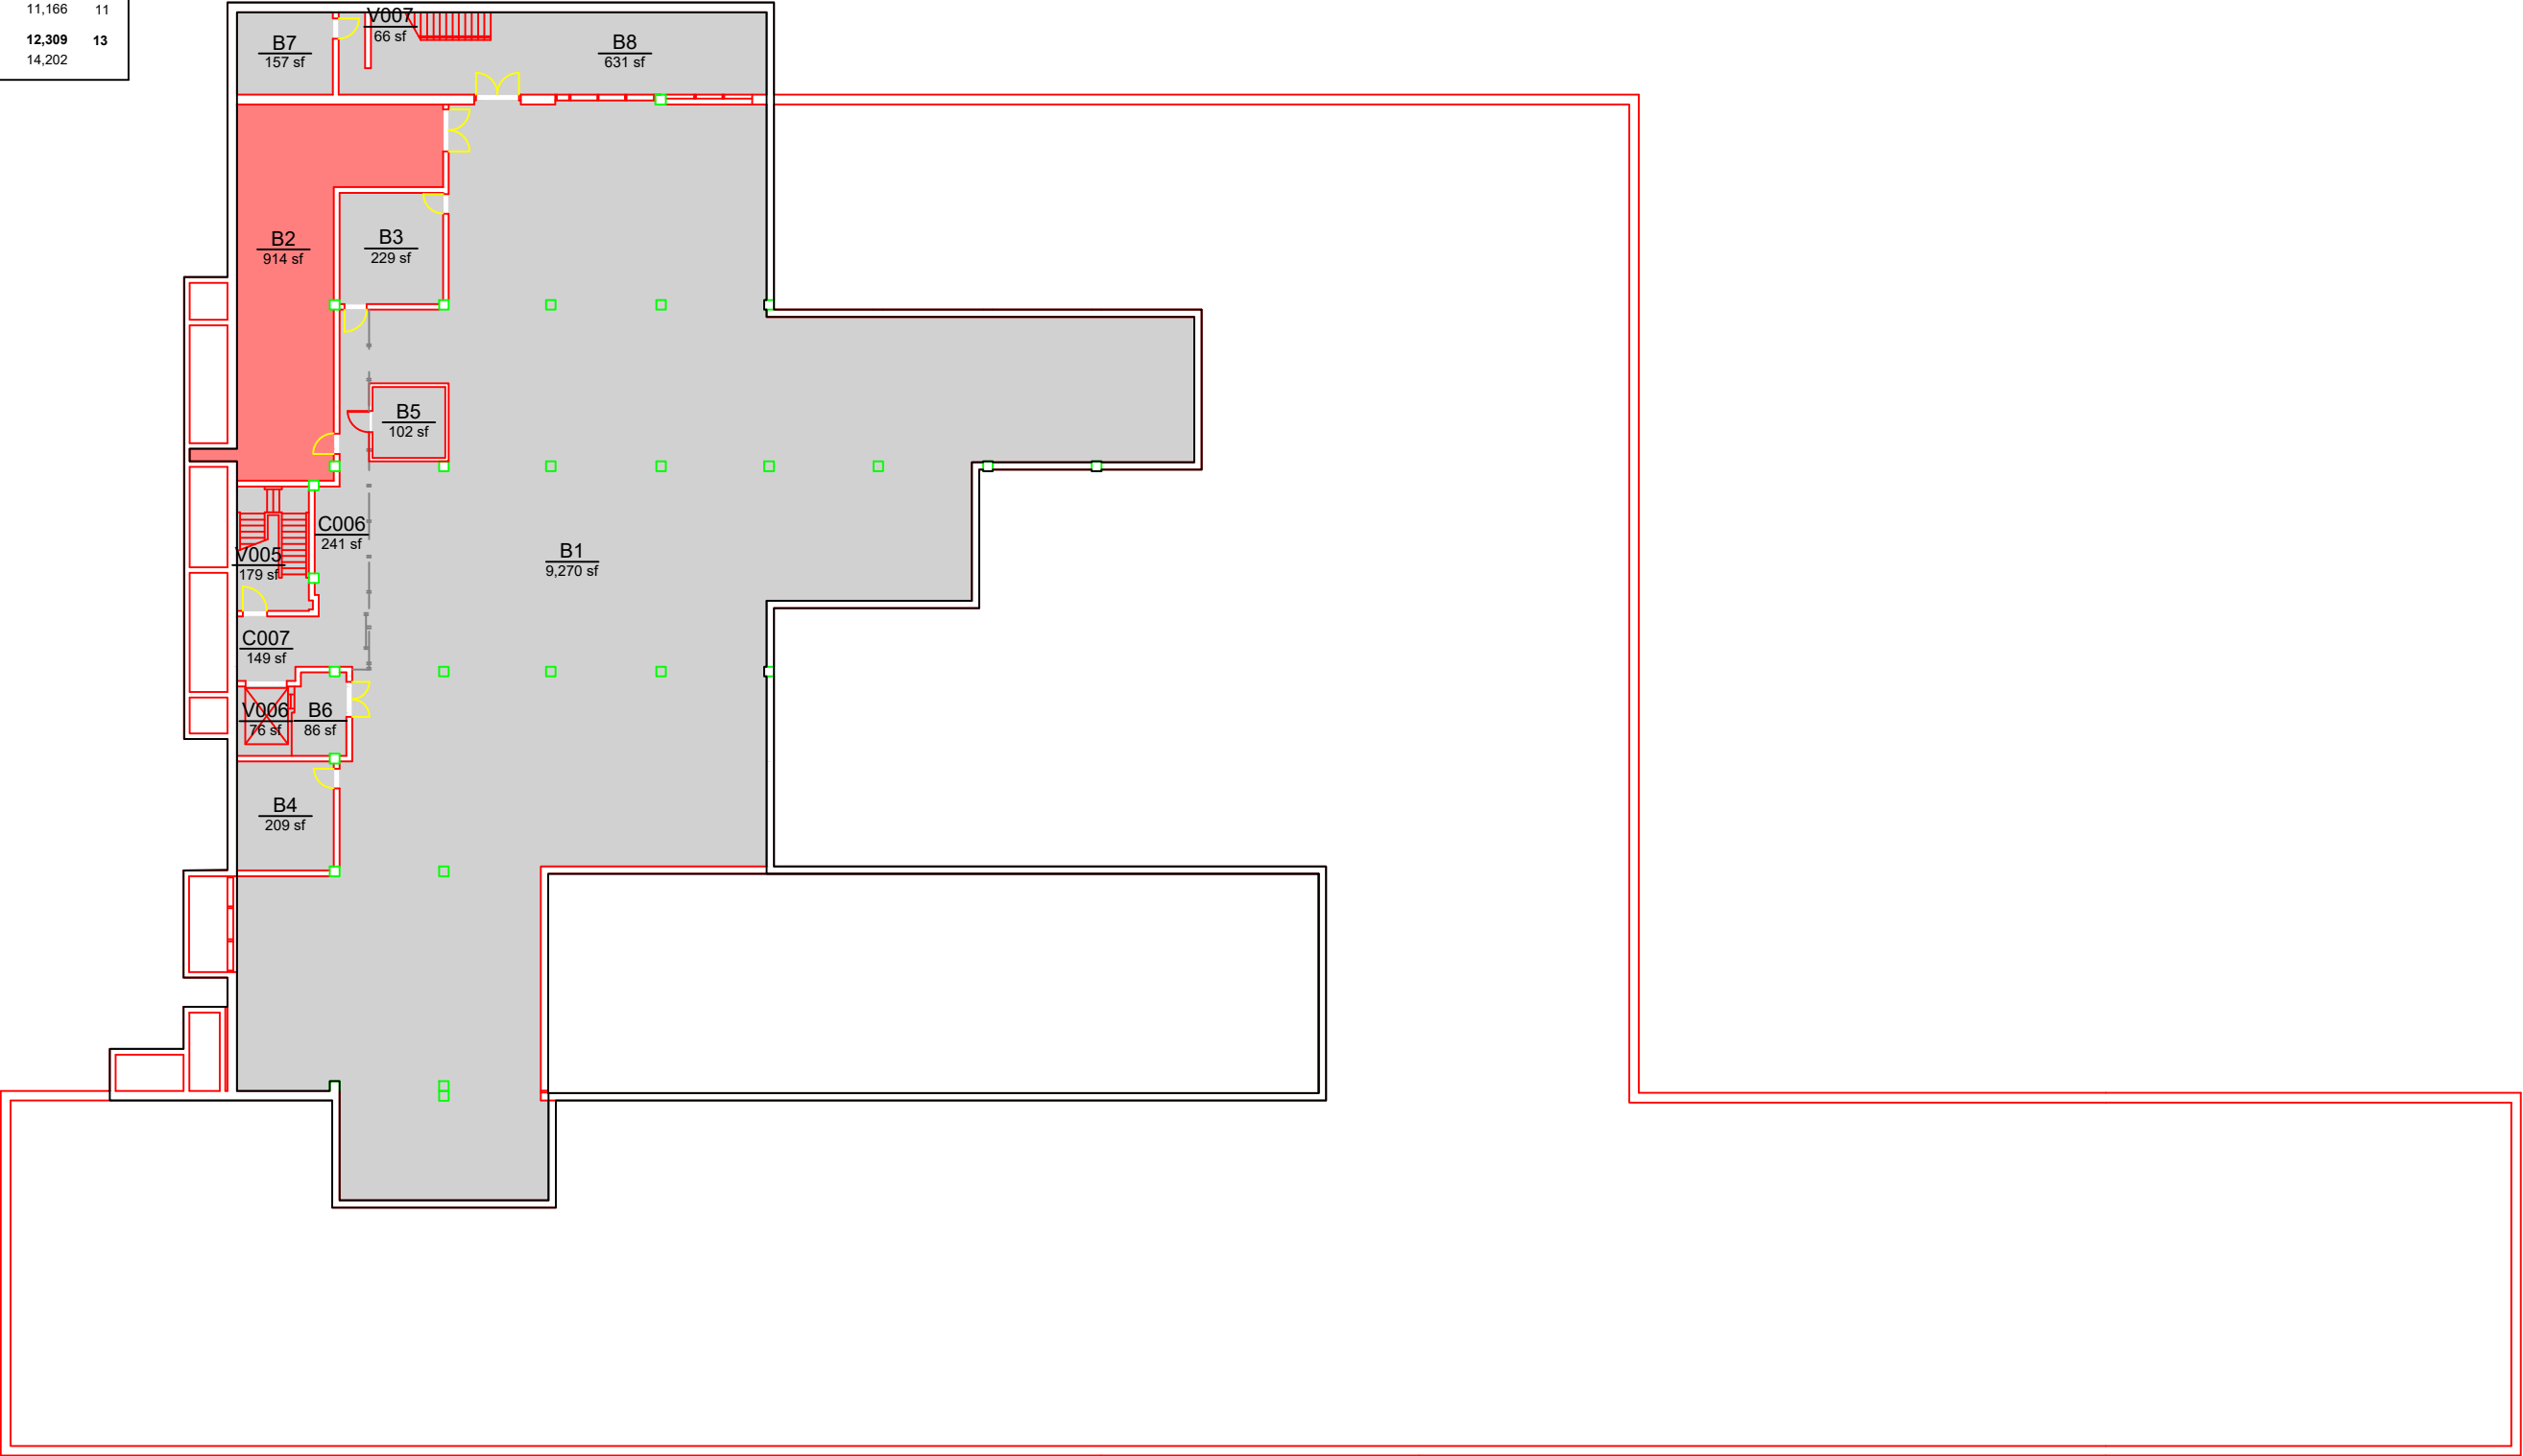

Planning, Design,
and Construction
Facilities Management
1161 West Samford Ave, Building 1
Auburn, AL 36849

COLLEGE / DIVISION
FUNCHESS HALL
LEVEL: B1

Building No.: AA_Y0701
File Name: AA_Y0701_B1
Last Export: 06/28/2023
Report Created By: Dan Berry
Report Date: 05/15/2025