


COLLEGE / DIVISION			
		AREA	QTY
<div></div>	100	3,780	10
<div></div>	Nonassignable Areas	2,438	18
TOTAL:		6,218	28
Floor Gross:		7,337	

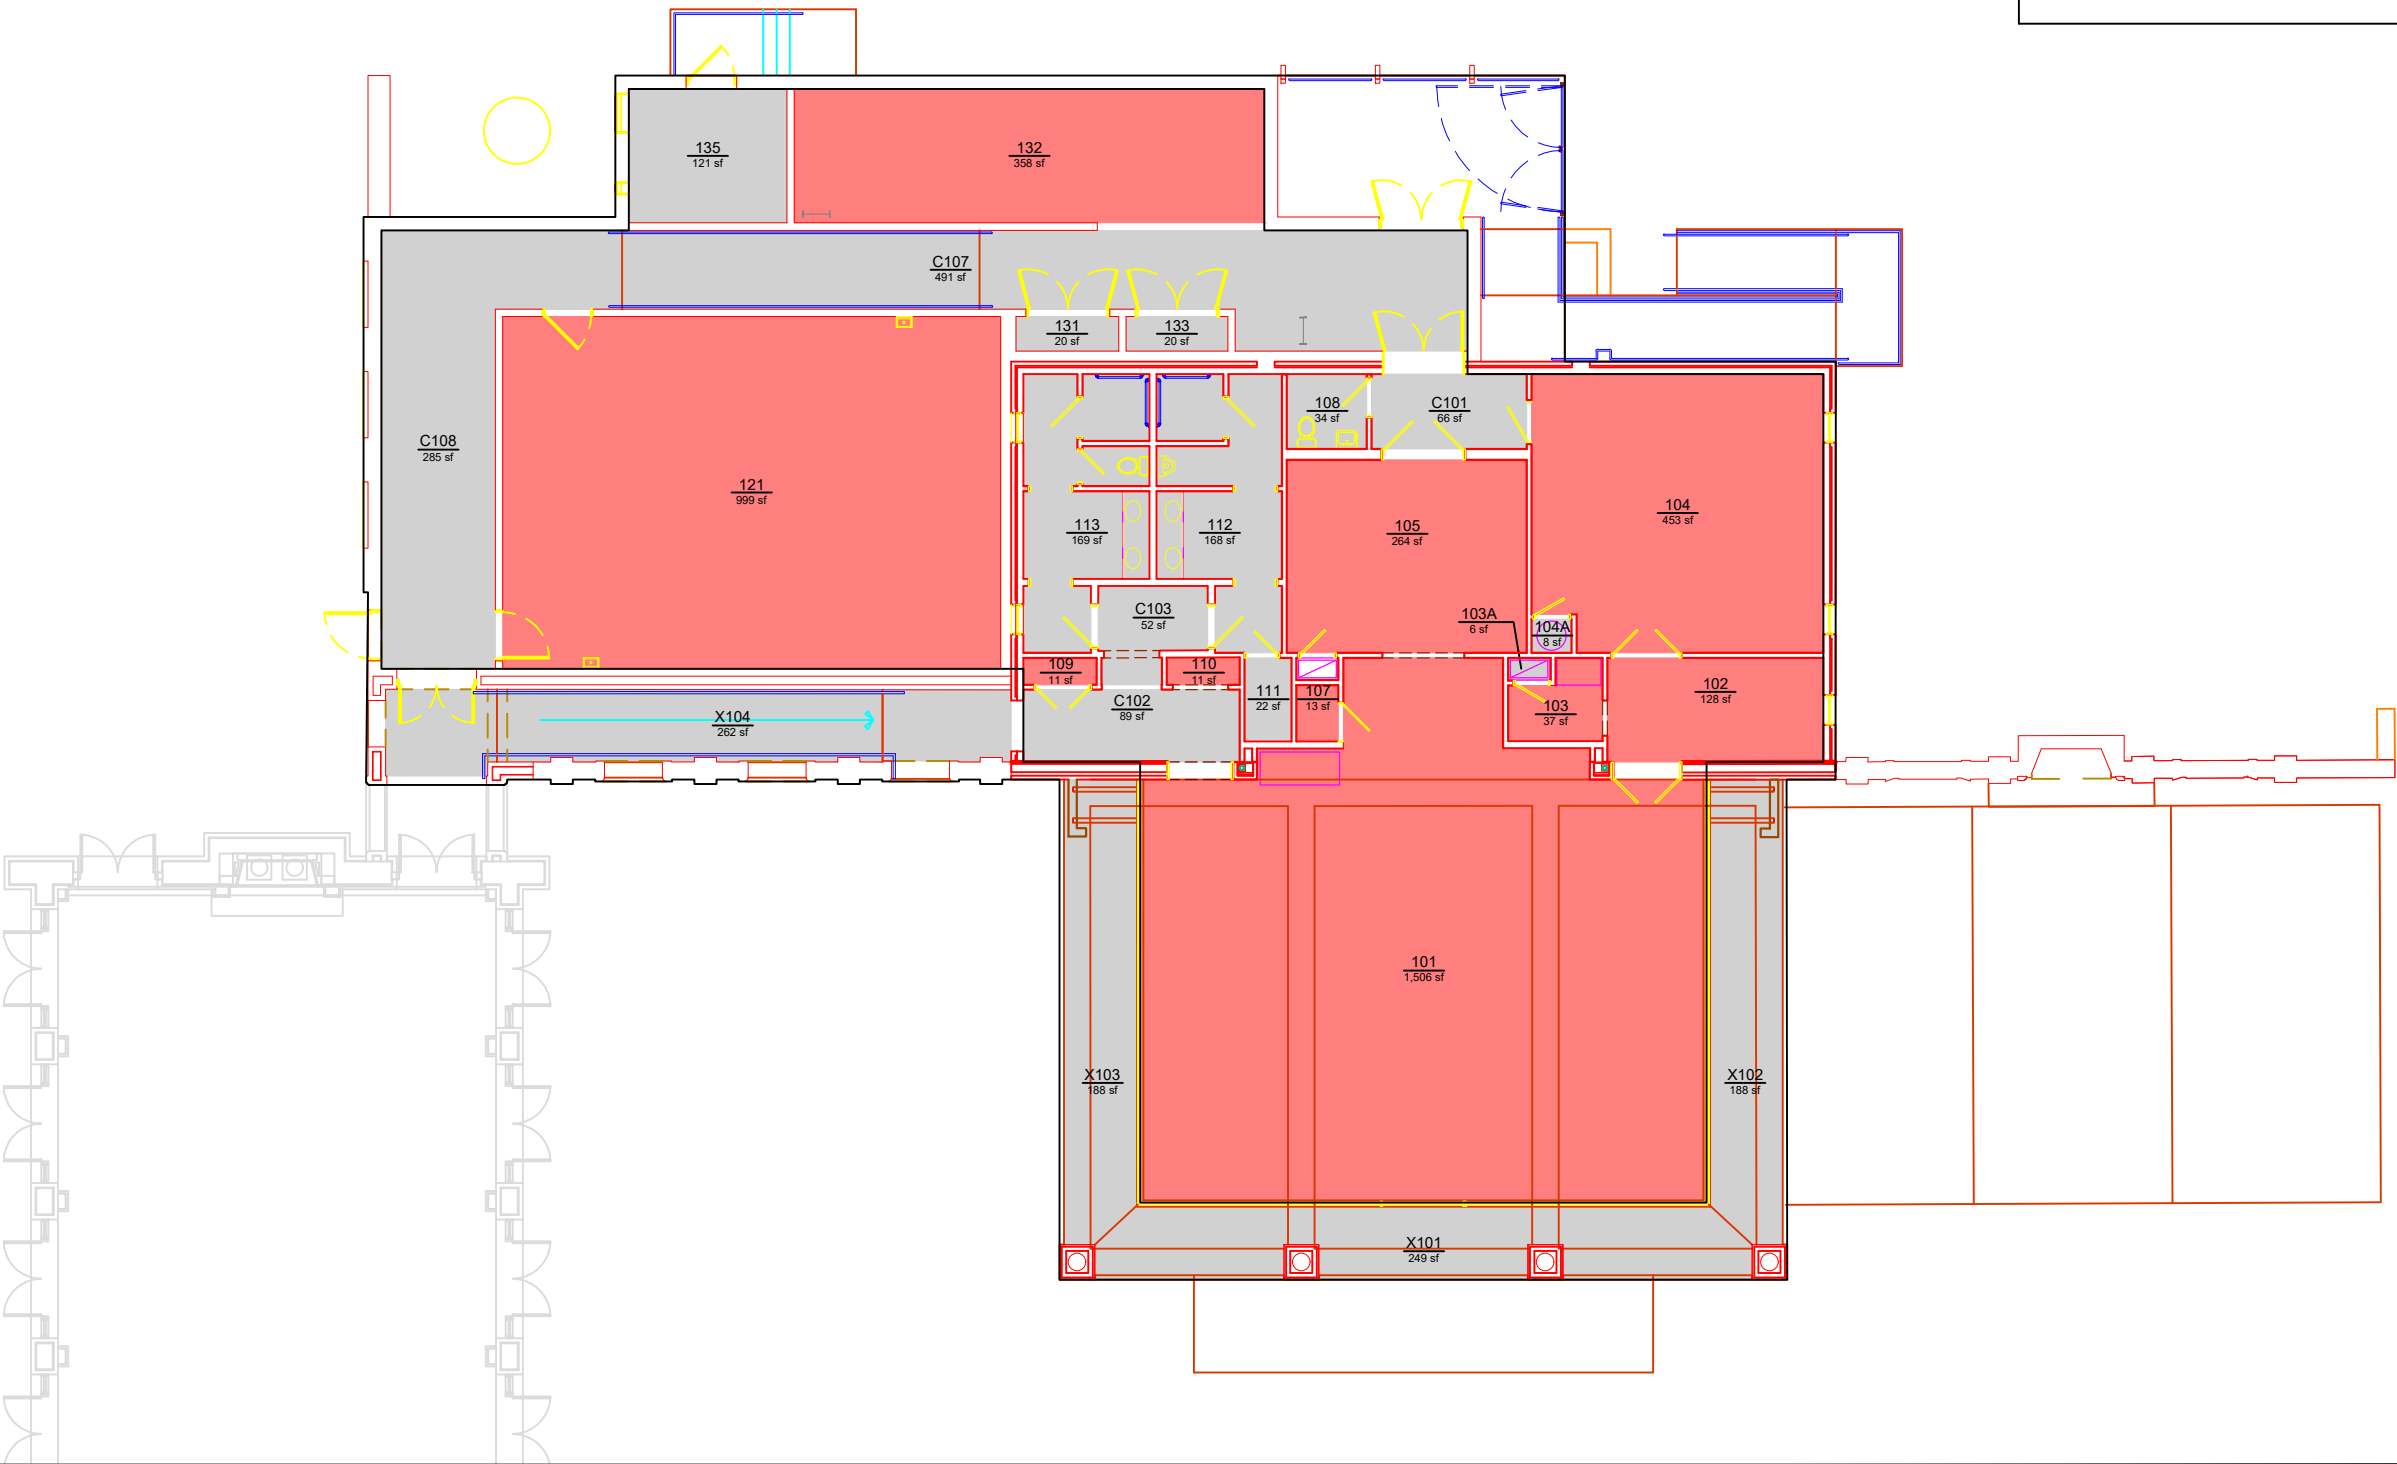

Planning, Design,
and Construction
Facilities Management
1161 West Samford Ave, Building 1
Auburn, AL 36849

COLLEGE / DIVISION
PRESIDENT GARDEN PAVILION
LEVEL: 01

Building No.: AA_Y0902
File Name: AA_Y0902_01
Last Export: 06/28/2023
Report Created By: Dan Berry
Report Date: 05/15/2025