


COLLEGE / DIVISION			
		AREA	QTY
<div></div>	146	1,364	12
<div></div>	Nonassignable Areas	1,130	9
TOTAL:		2,494	21
Floor Gross:		2,888	

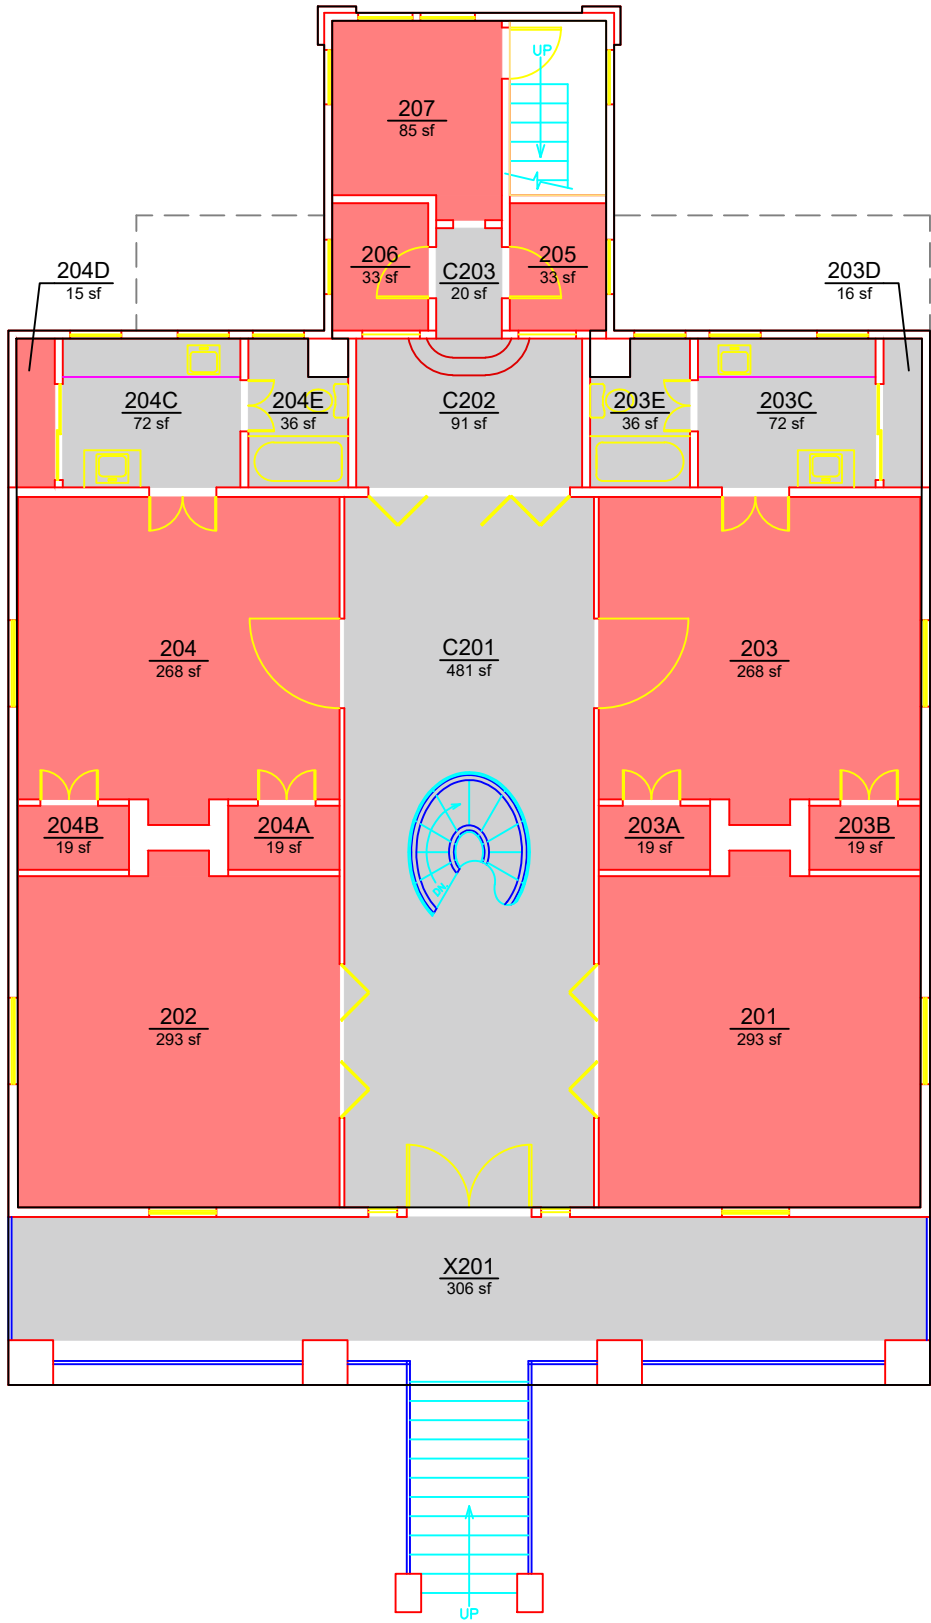

Planning, Design,  
and Construction  
Facilities Management  
1161 West Samford Ave., Building 1  
Auburn, AL 36849

COLLEGE / DIVISION  
CARY CENTER: HALLIDAY-CARY-PICK HOUSE  
LEVEL: 02

Building No.: AC A0012  
File Name: AC A0012\_02  
Last Export: 05/27/2023  
Report Created By: Dan Berry  
Report Date: 05/15/2025