


COLLEGE / DIVISION			
<div></div>	142	AREA 1,815	QTY 10
<div></div>	Nonassignable Areas	227	3
TOTAL:		2,042	13
Floor Gross:		2,300	

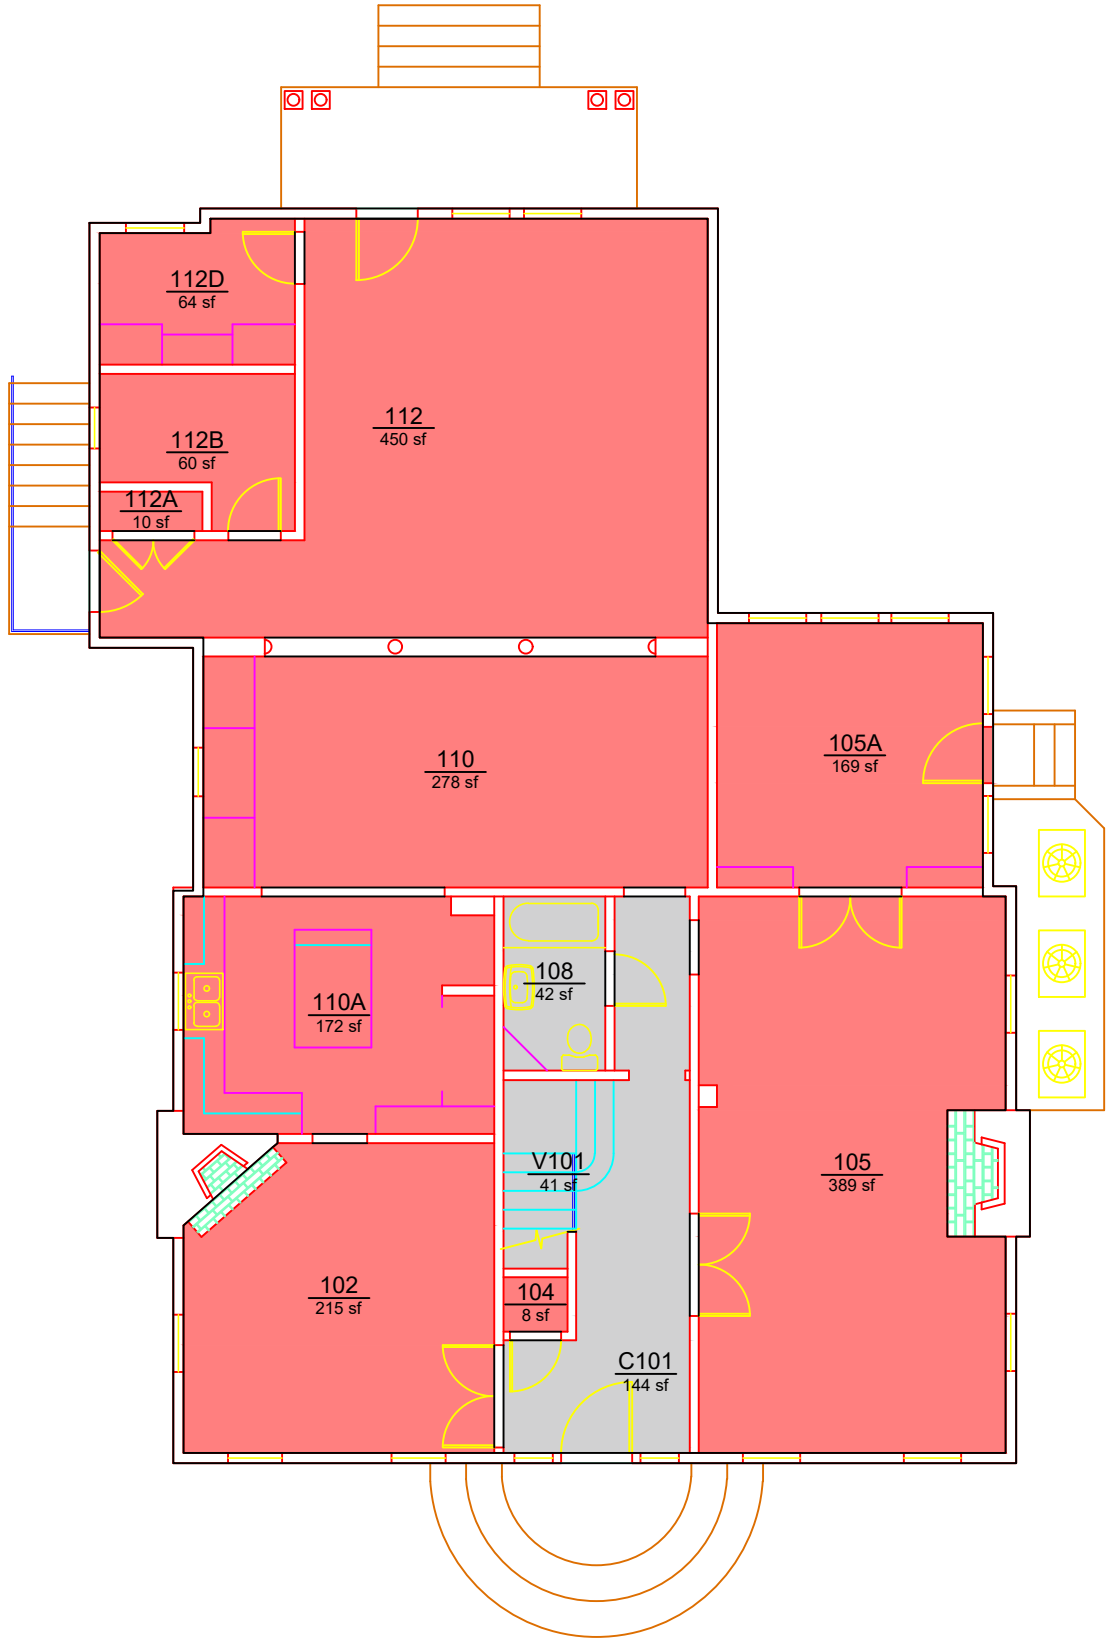

Planning, Design,
and Construction
Facilities Management
1161 West Samford Ave, Building 1
Auburn, AL 36849

COLLEGE / DIVISION
BIGGIN-WOLTOSZ HOUSE
LEVEL: 01

Building No.: AC_A0021
File Name: AC_A0021_01
Last Export: 05/27/2023
Report Created By: Dan Berry
Report Date: 05/15/2025