


COLLEGE / DIVISION			
	150	AREA	QTY
		1,437	12
	Nonassignable Areas	423	6
TOTAL:		1,860	18
Floor Gross:		2,397	

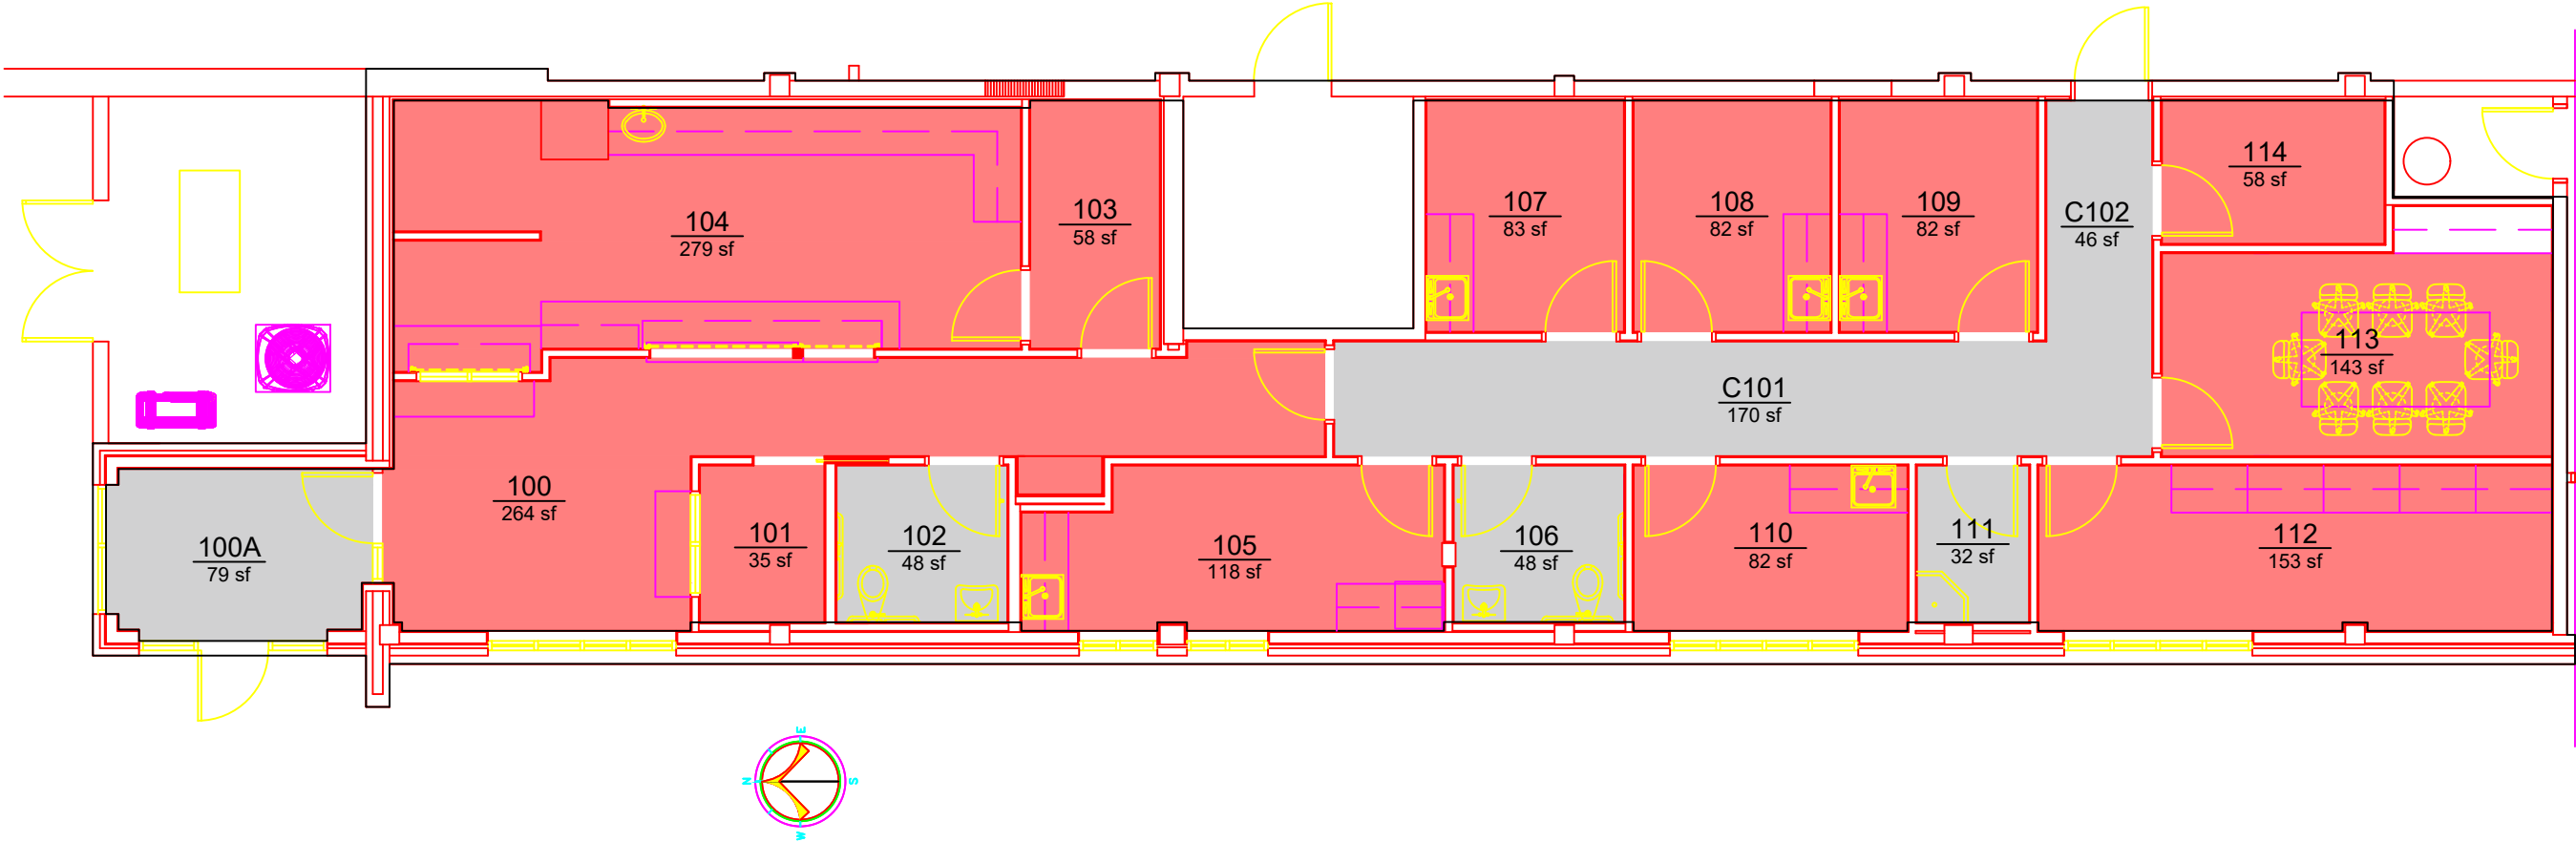

Planning, Design,
and Construction
Facilities Management
1161 West Samford Ave, Building 1
Auburn, AL 36849

COLLEGE / DIVISION
BOYKIN CENTER - AU HEALTHCARE AND EDUCATION CLINIC
LEVEL: 01

Building No.: AC A0022
File Name: AC A0022_01
Last Export: 05/27/2023
Report Created By: Dan Berry
Report Date: 05/15/2025