


COLLEGE / DIVISION			
		AREA	QTY
	100	12,960	14
	Nonassignable Areas	449	6
TOTAL:		13,409	20
Floor Gross:		14,484	

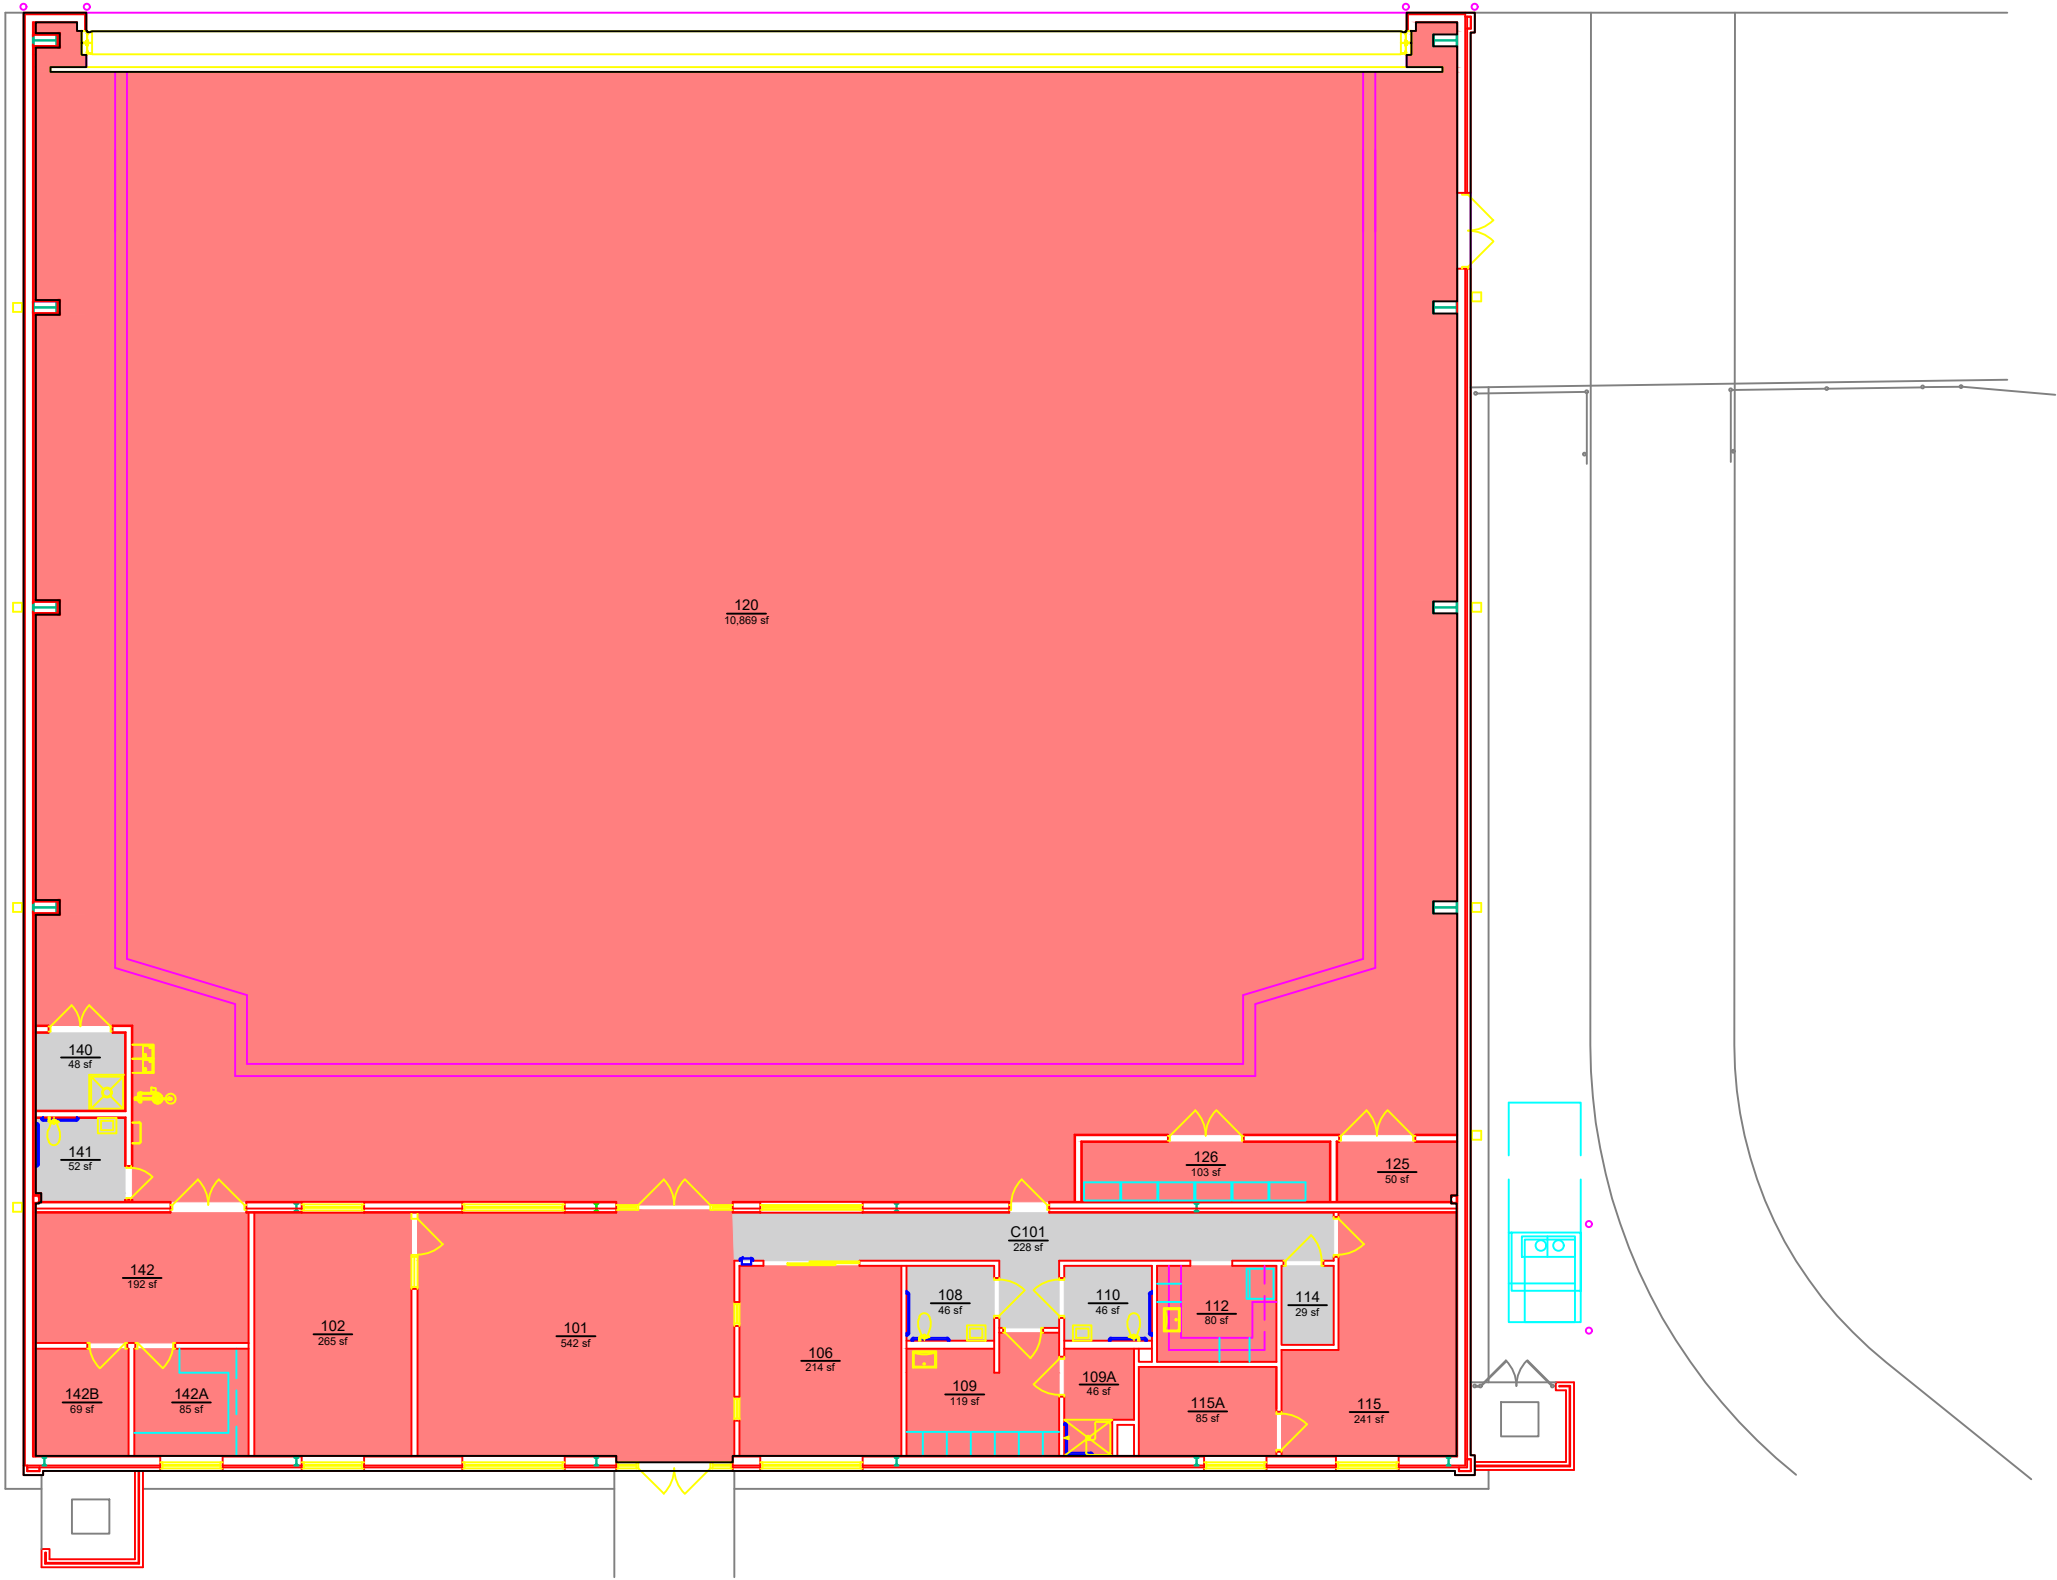

Planning, Design,
and Construction
Facilities Management
1161 West Samford Ave., Building 1
Auburn, AL 36849

COLLEGE / DIVISION
AIRPORT: AIR TRANSPORTATION HANGAR
LEVEL: 01

Building No.: AP N1402
File Name: AP N1402_01
Last Export: 10/17/2023
Report Created By: Dan Berry
Report Date: 05/14/2025