


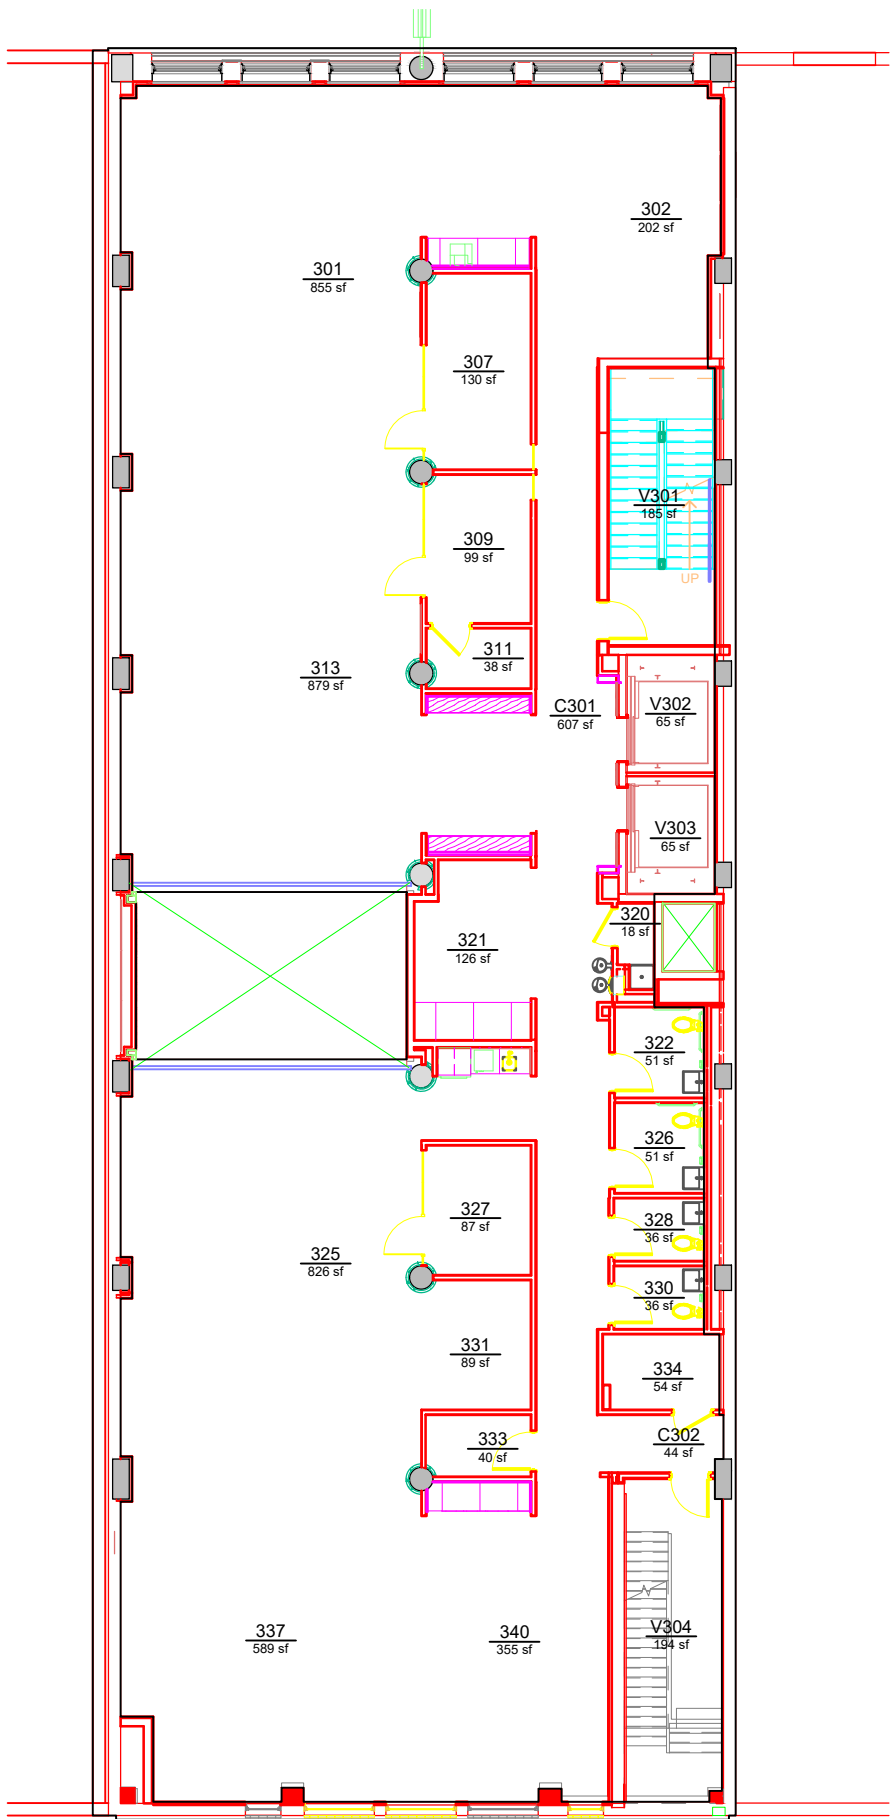

AUBURN
UNIVERSITY

**Campus Planning &
Space Management**
Facilities Management
1161 West Samford Ave, Building 1
Auburn, AL 36849

COLLEGE / DIVISION

AUBURN IN BIRMINGHAM BUILDING

LEVEL: 03

Building No.: BH_A0003
File Name: BH_A0003_03
Last Export: 12/11/2023
Report Created By: Dan Berry
Report Date: 05/14/2025