


COLLEGE / DIVISION			
<div></div>	120	<u>AREA</u>	<u>QTY</u>
<div></div>	Nonassignable Areas	951	9
TOTAL:		3,147	18
Floor Gross:		3,524	

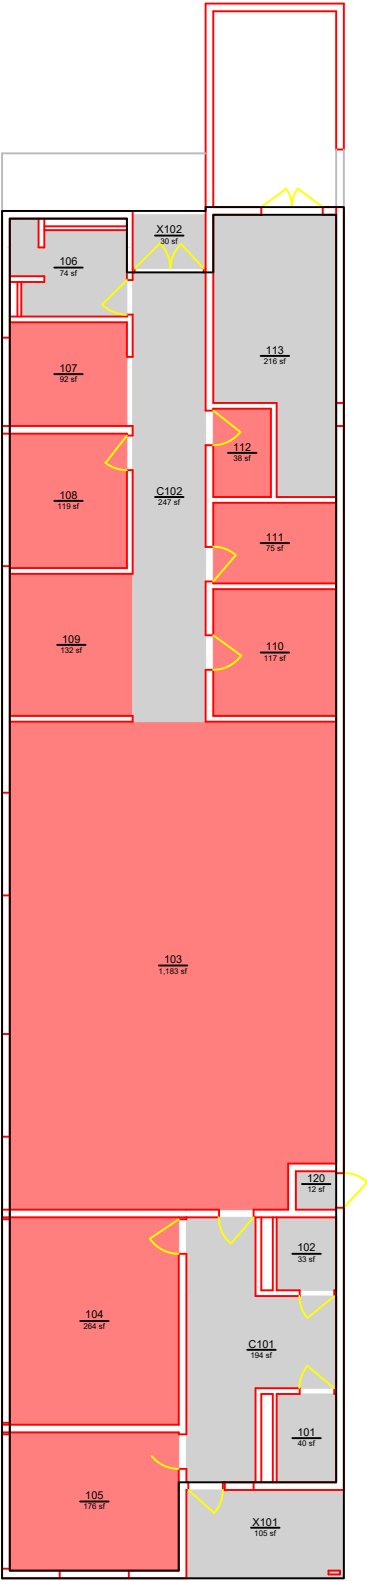

Planning, Design,
and Construction
Facilities Management
1161 West Samford Ave, Building 1
Auburn, AL 36849

COLLEGE / DIVISION

SHELL FISHERIES: GENETICS LABORATORY

LEVEL: 01

Building No.: NA_Q2002

File Name: NA_Q2002_01

Last Export: 03/25/2024

Report Created By: Dan Berry

Report Date: 05/15/2025