


| COLLEGE / DIVISION | | | |
|--------------------|-----|-------------|------------|
| <div></div> | 120 | <u>AREA</u> | <u>QTY</u> |
| | | 1,928 | 2 |
| TOTAL: | | 1,928 | 2 |
| Floor Gross: | | 2,016 | |

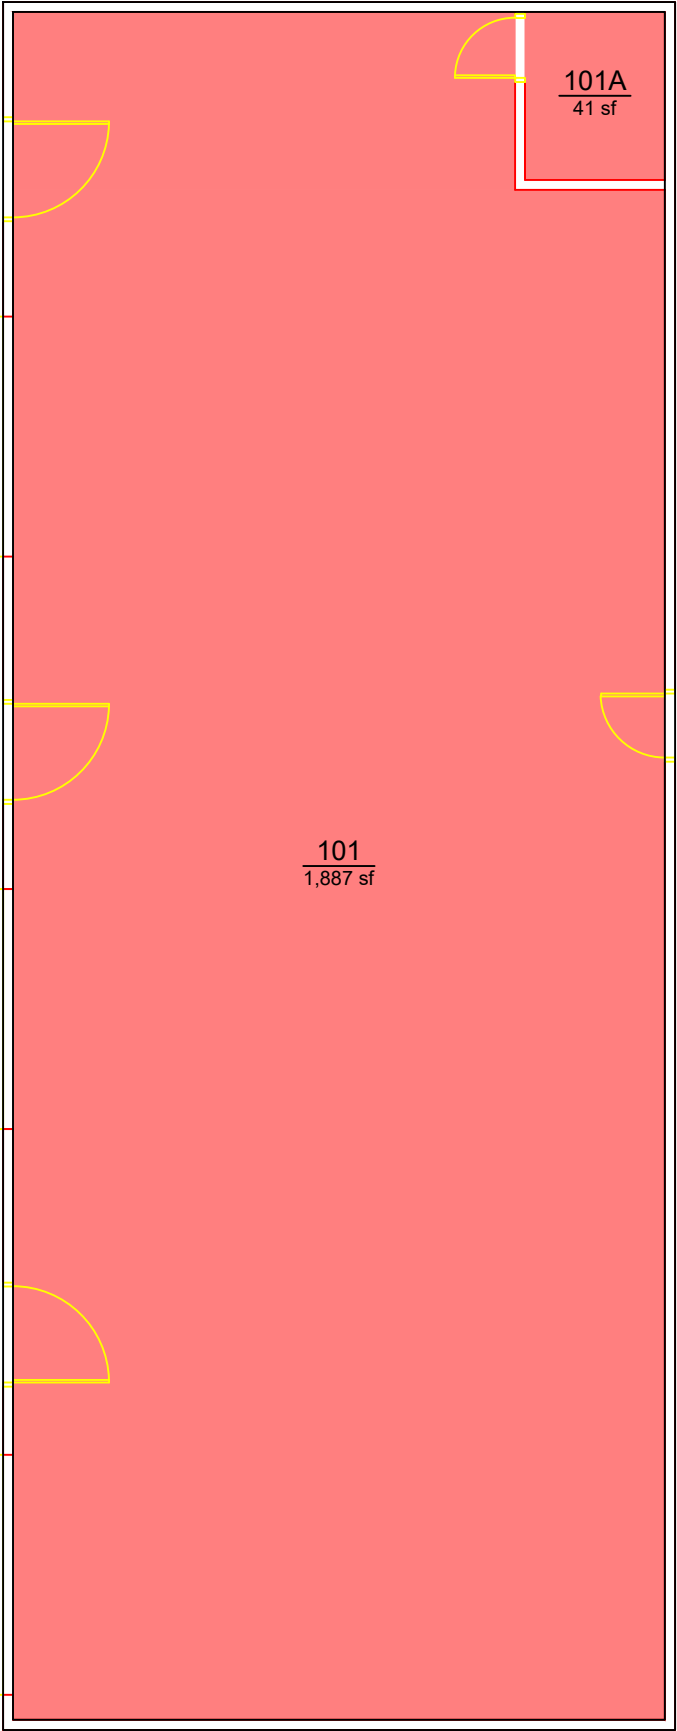

Planning, Design,
and Construction
Facilities Management
1161 West Samford Ave, Building 1
Auburn, AL 36849

COLLEGE / DIVISION
SHELL FISHERIES: SHOP
LEVEL: 01

Building No.: NA T2504
File Name: NA T2504_01
Last Export: 06/29/2023
Report Created By: Dan Berry
Report Date: 05/15/2025