


COLLEGE / DIVISION			
		AREA	QTY
	120	14,040	24
	Nonassignable Areas	4,868	21
TOTAL:		18,908	45
Floor Gross:		20,817	

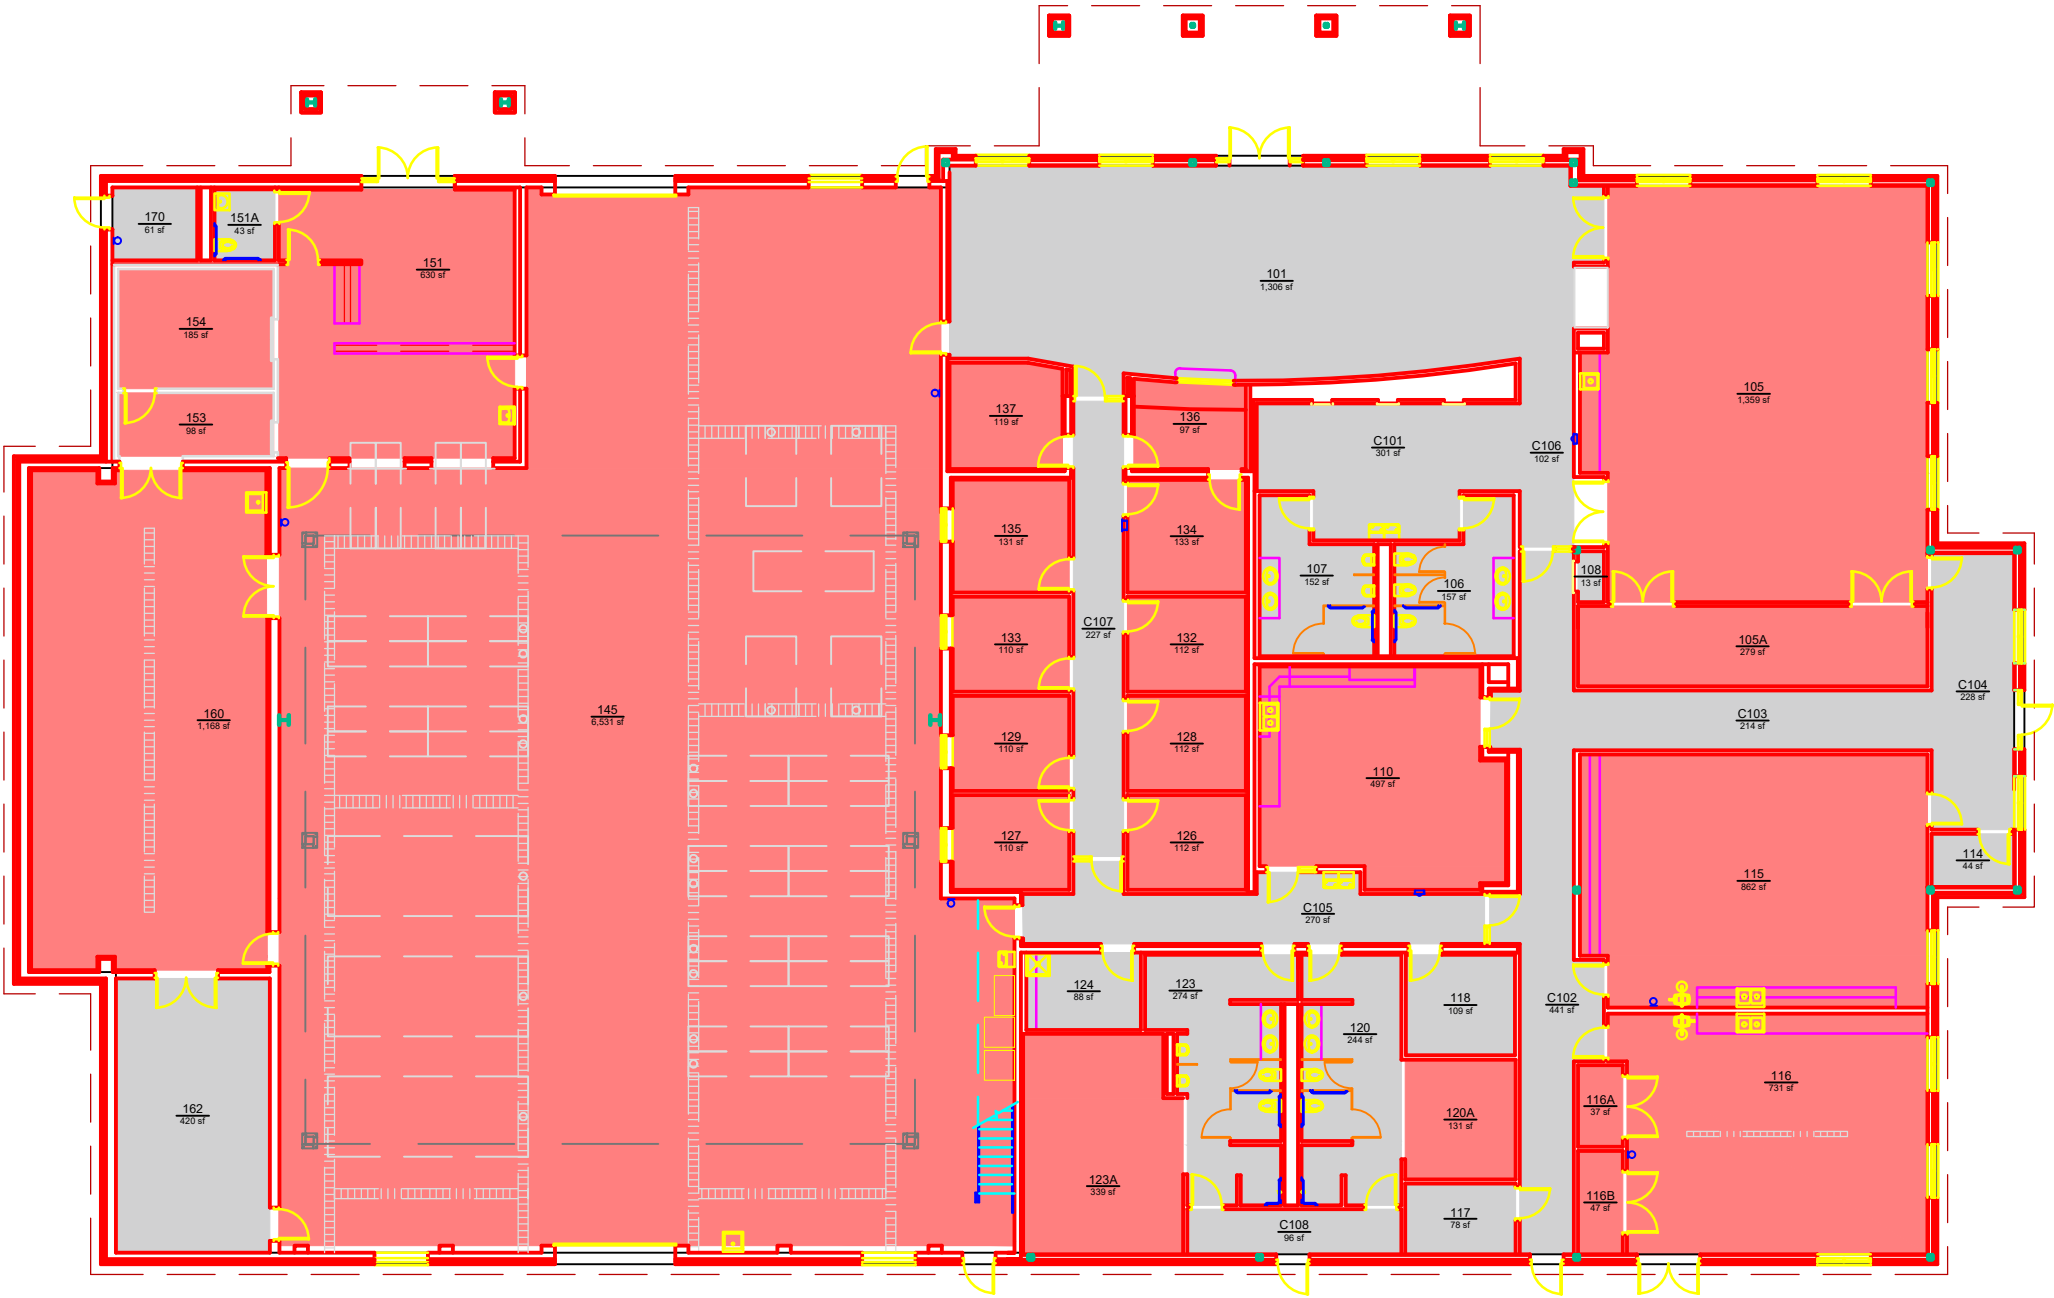

Planning, Design,
and Construction
Facilities Management
1161 West Samford Ave, Building 1
Auburn, AL 36849

COLLEGE / DIVISION

AQUATIC RESOURCES CENTER ADMINISTRATION BUILDING

LEVEL: 01

Building No.: NA_U2302
File Name: NA_U2302_01
Last Export: 06/29/2023
Report Created By: Dan Berry
Report Date: 05/15/2025