


| COLLEGE / DIVISION | | | |
|--------------------|---------------------|----------------------|-----------------|
| <div></div> | 120 | <u>AREA</u> 1,864 | <u>QTY</u> 9 |
| <div></div> | Nonassignable Areas | 541 | 6 |
| TOTAL: | | 2,405 | 15 |
| Floor Gross: | | 2,681 | |

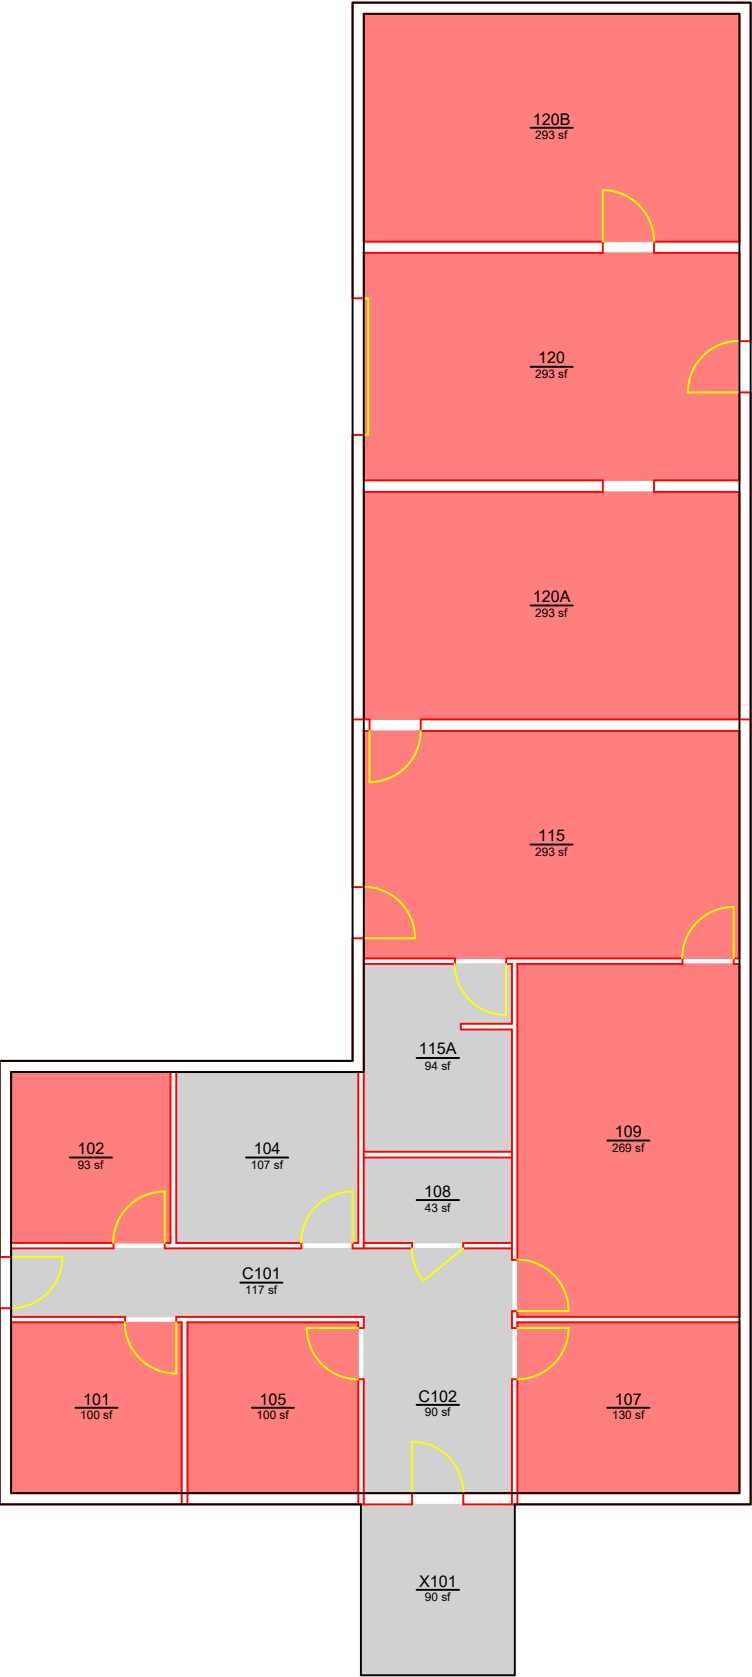

Planning, Design,
and Construction
Facilities Management
1161 West Samford Ave., Building 1
Auburn, AL 36849

COLLEGE / DIVISION
SHELL FISHERIES: MANAGEMENT OFFICE
LEVEL: 01

Building No.: NA_U2401
File Name: NA_U2401_01
Last Export: 06/29/2023
Report Created By: Dan Berry
Report Date: 05/15/2025