


COLLEGE / DIVISION			
		AREA	QTY
<div></div>	128	2,311	6
<div></div>	Nonassignable Areas	204	5
TOTAL:		2,515	11
Floor Gross:		2,713	

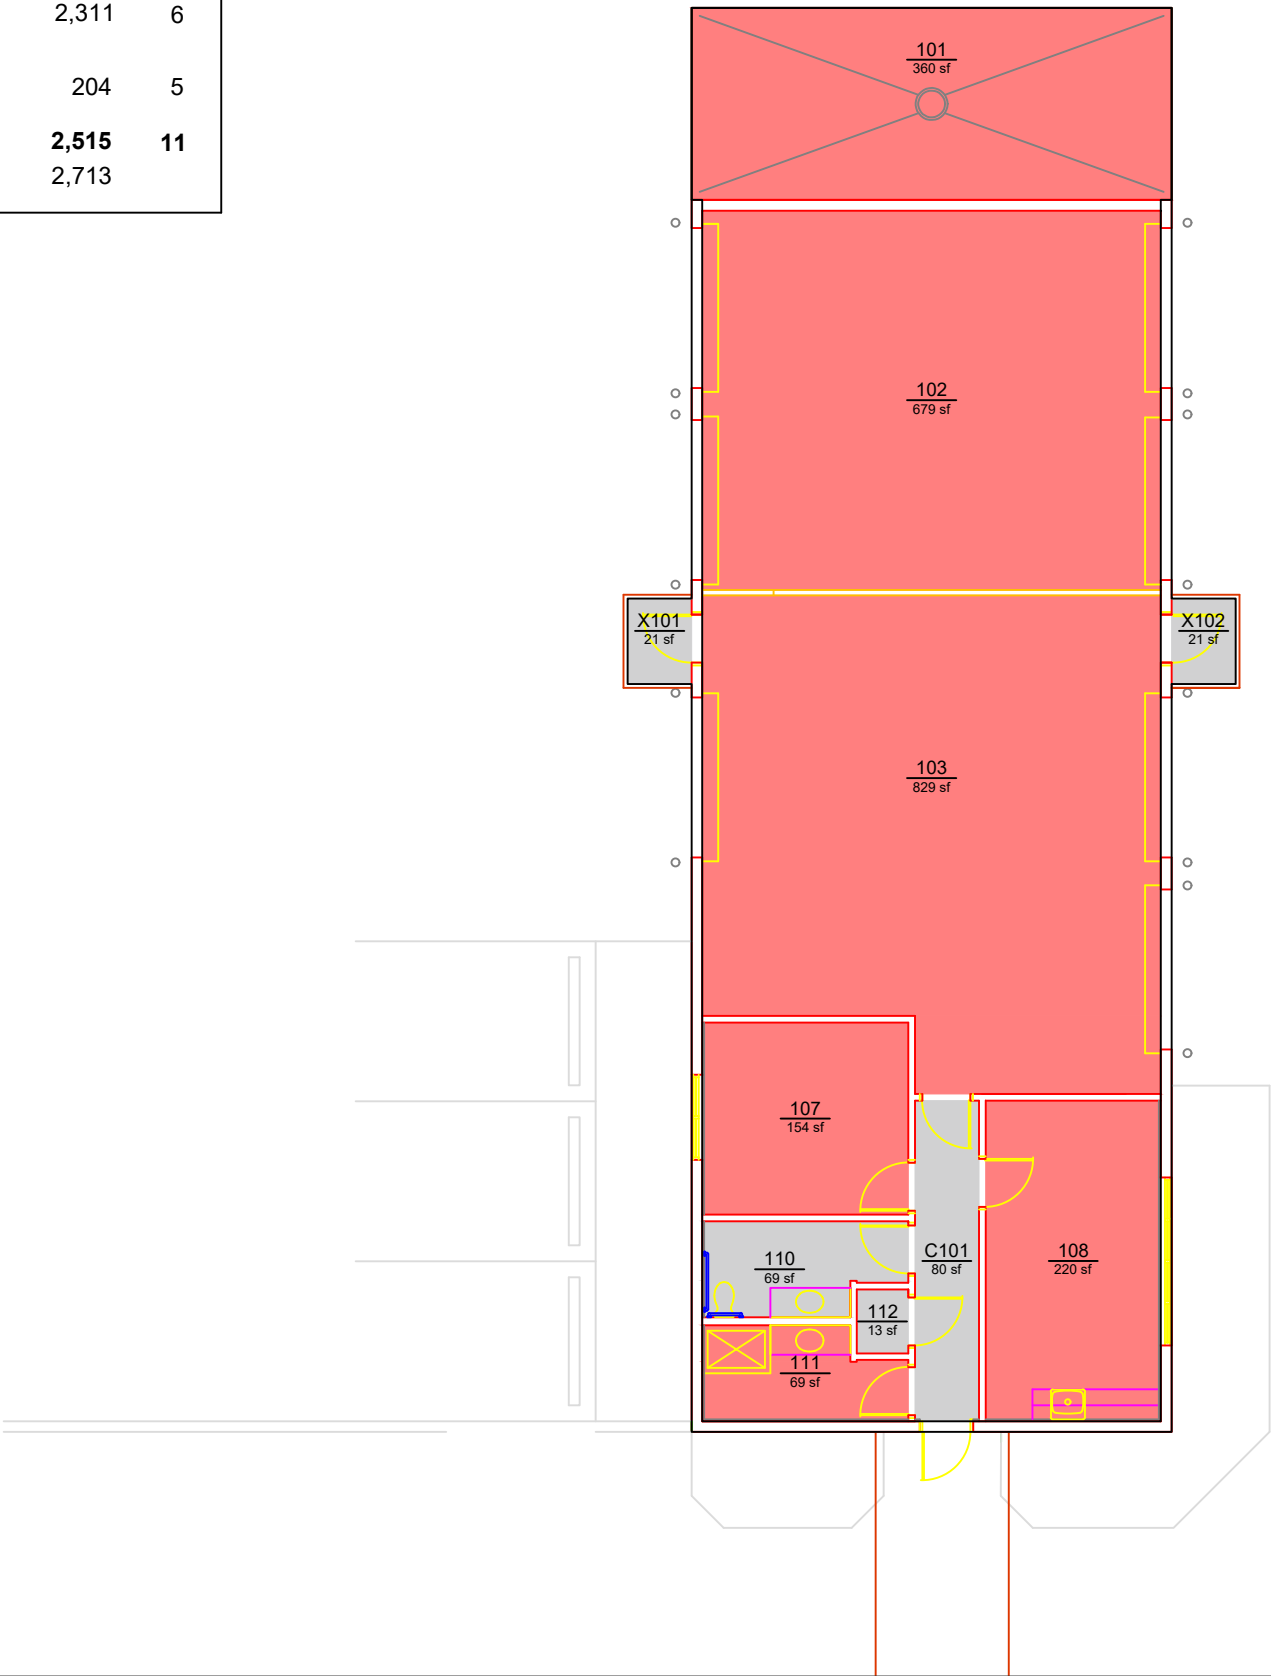

COLLEGE / DIVISION

NCAT: MAINTENANCE BUILDING

LEVEL: 01



Planning, Design,
and Construction

Facilities Management

1161 West Samford Ave, Building 1
Auburn, AL 36849

Building No.: NC_A0001

File Name: NC_A0001_01

Last Export: 06/29/2023

Report Created By: Dan Berry

Report Date: 05/15/2025