


COLLEGE / DIVISION			
		AREA	QTY
	128	30,729	62
	Nonassignable Areas	8,151	30
TOTAL:		38,880	92
Floor Gross:		41,610	

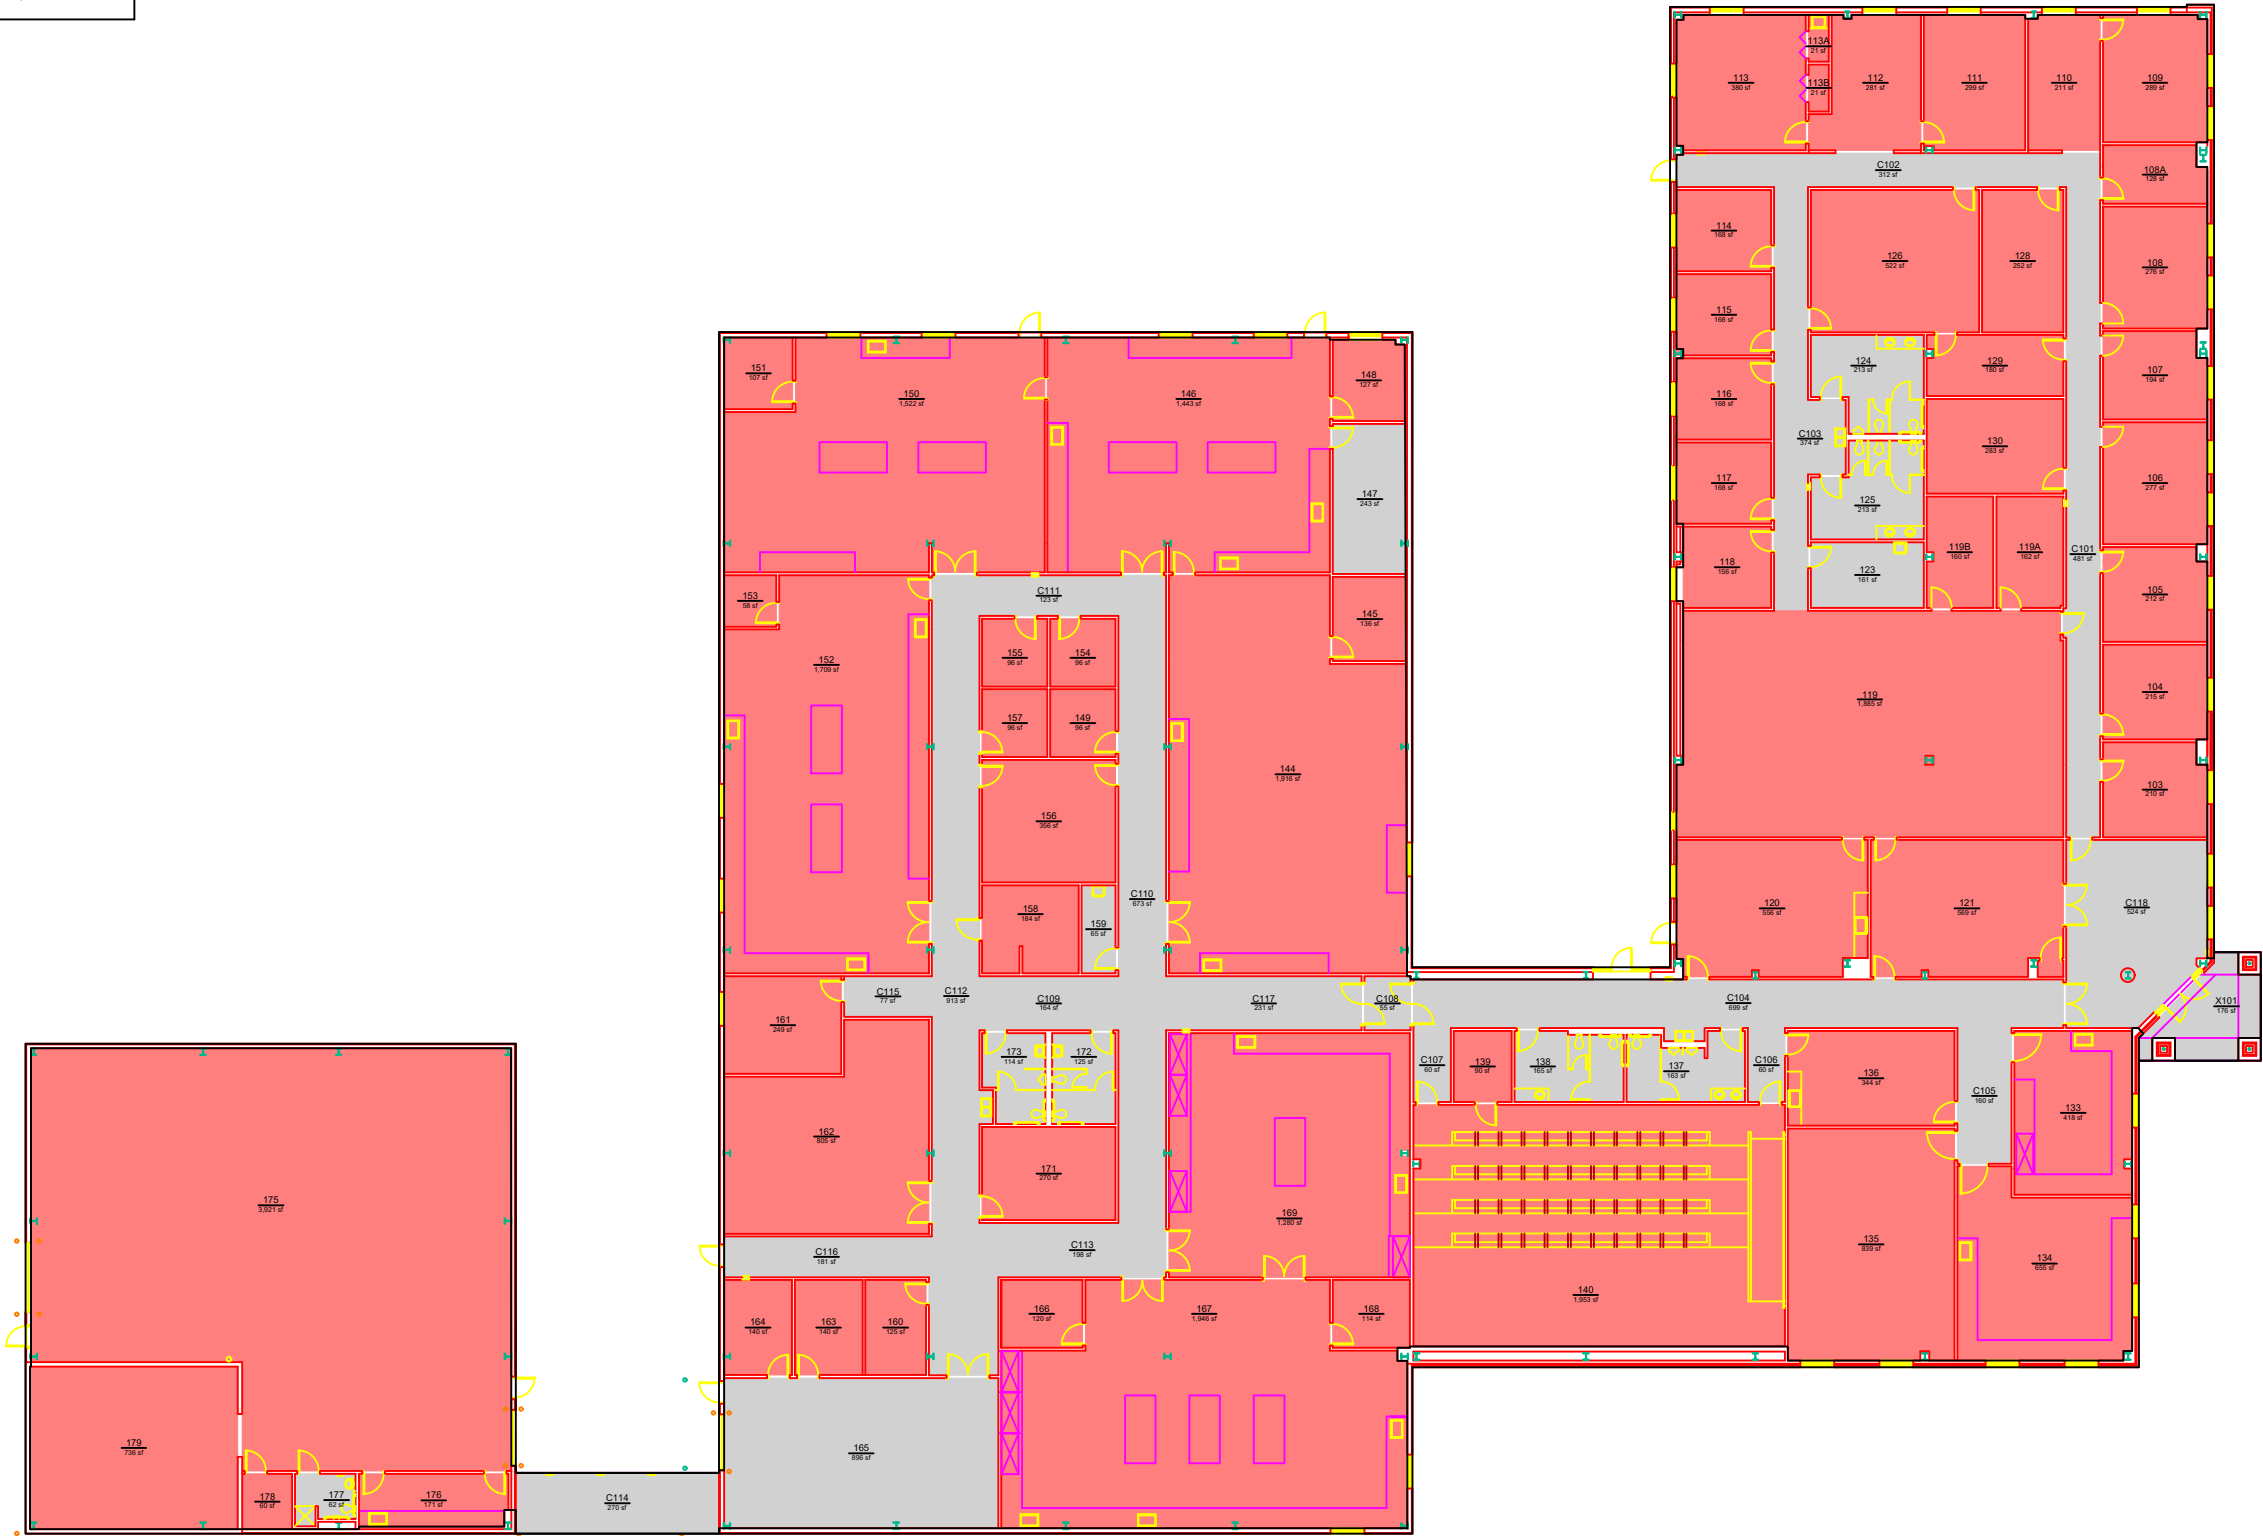

Planning, Design,
and Construction
Facilities Management
1161 West Samford Ave, Building 1
Auburn, AL 36849

COLLEGE / DIVISION
NCAT: RESEARCH FACILITY
LEVEL: 01

Building No.: NC_A0002
File Name: NC_A0002_01
Last Export: 06/29/2023
Report Created By: Dan Berry
Report Date: 05/15/2025