


DEPARTMENT		
	AREA	QTY
11510 - Safety and Environmental Health	1,116	2
TOTAL:	1,116	2
Floor Gross:	1,282	

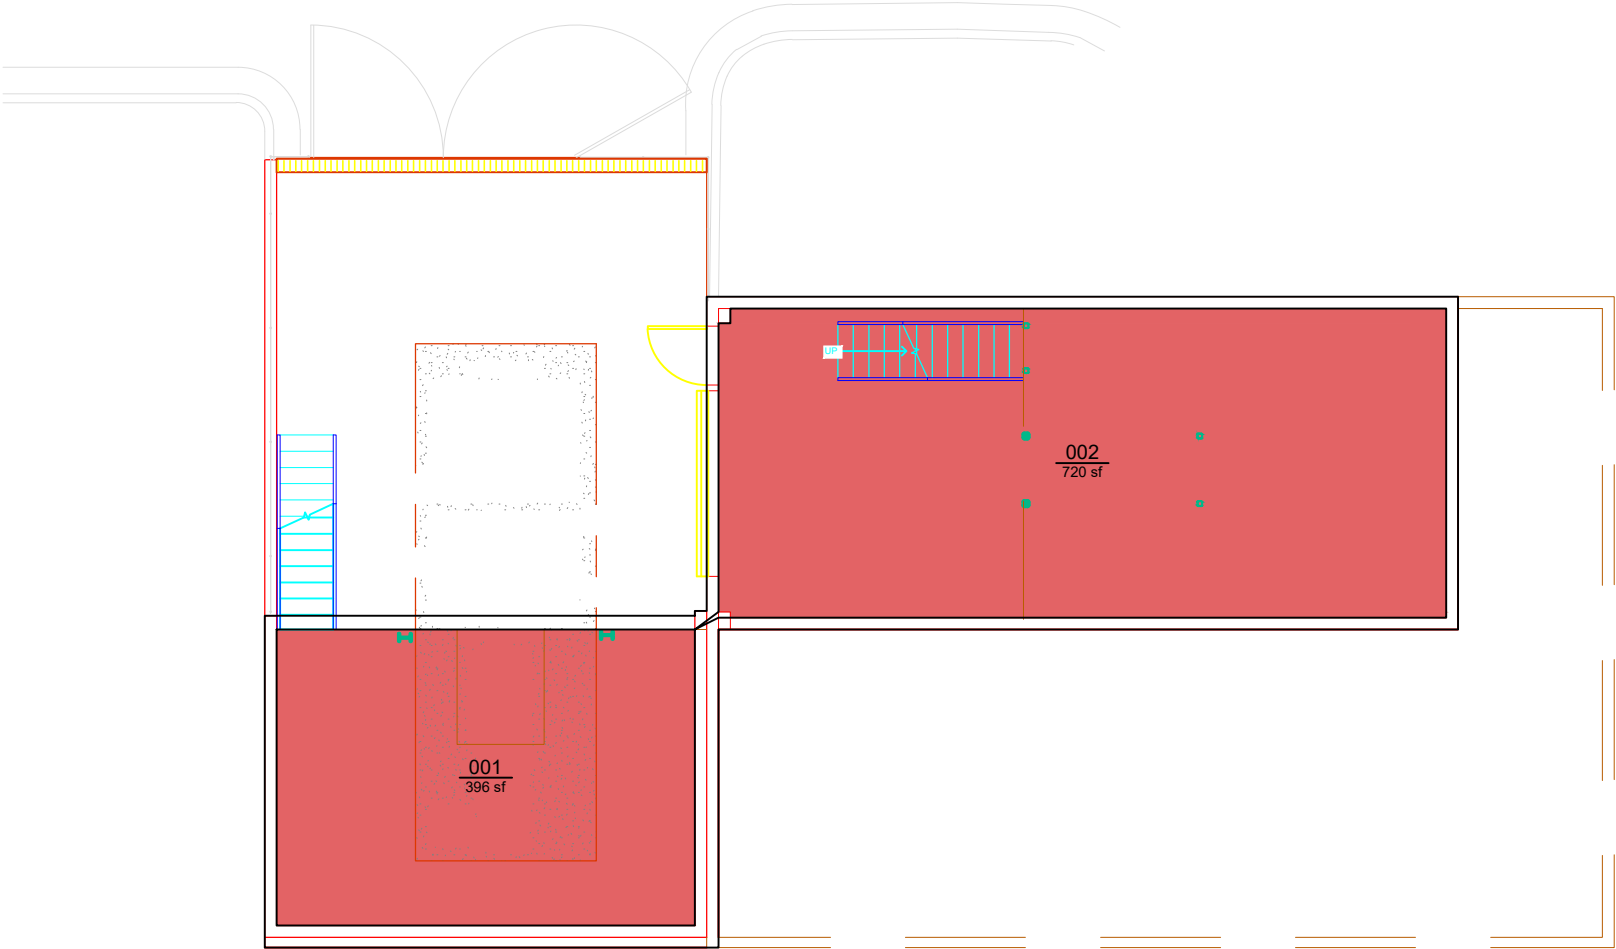

AUBURN
UNIVERSITY

Campus Planning &
Space Management

Facilities Management
1161 West Samford Ave, Building 1
Auburn, AL 36849

DEPARTMENT
INCINERATOR
LEVEL: 00 GROUND FLOOR

Building No.: AA_D1309
File Name: AA_D1309_00
Last Export: 05/21/2023
Report Created By: Amie Patterson
Report Date: 05/16/2025