


DEPARTMENT			
		AREA	QTY
<div></div>	13900 - Animal Health Research	3,948	3
TOTAL:		3,948	3
Floor Gross:		4,125	

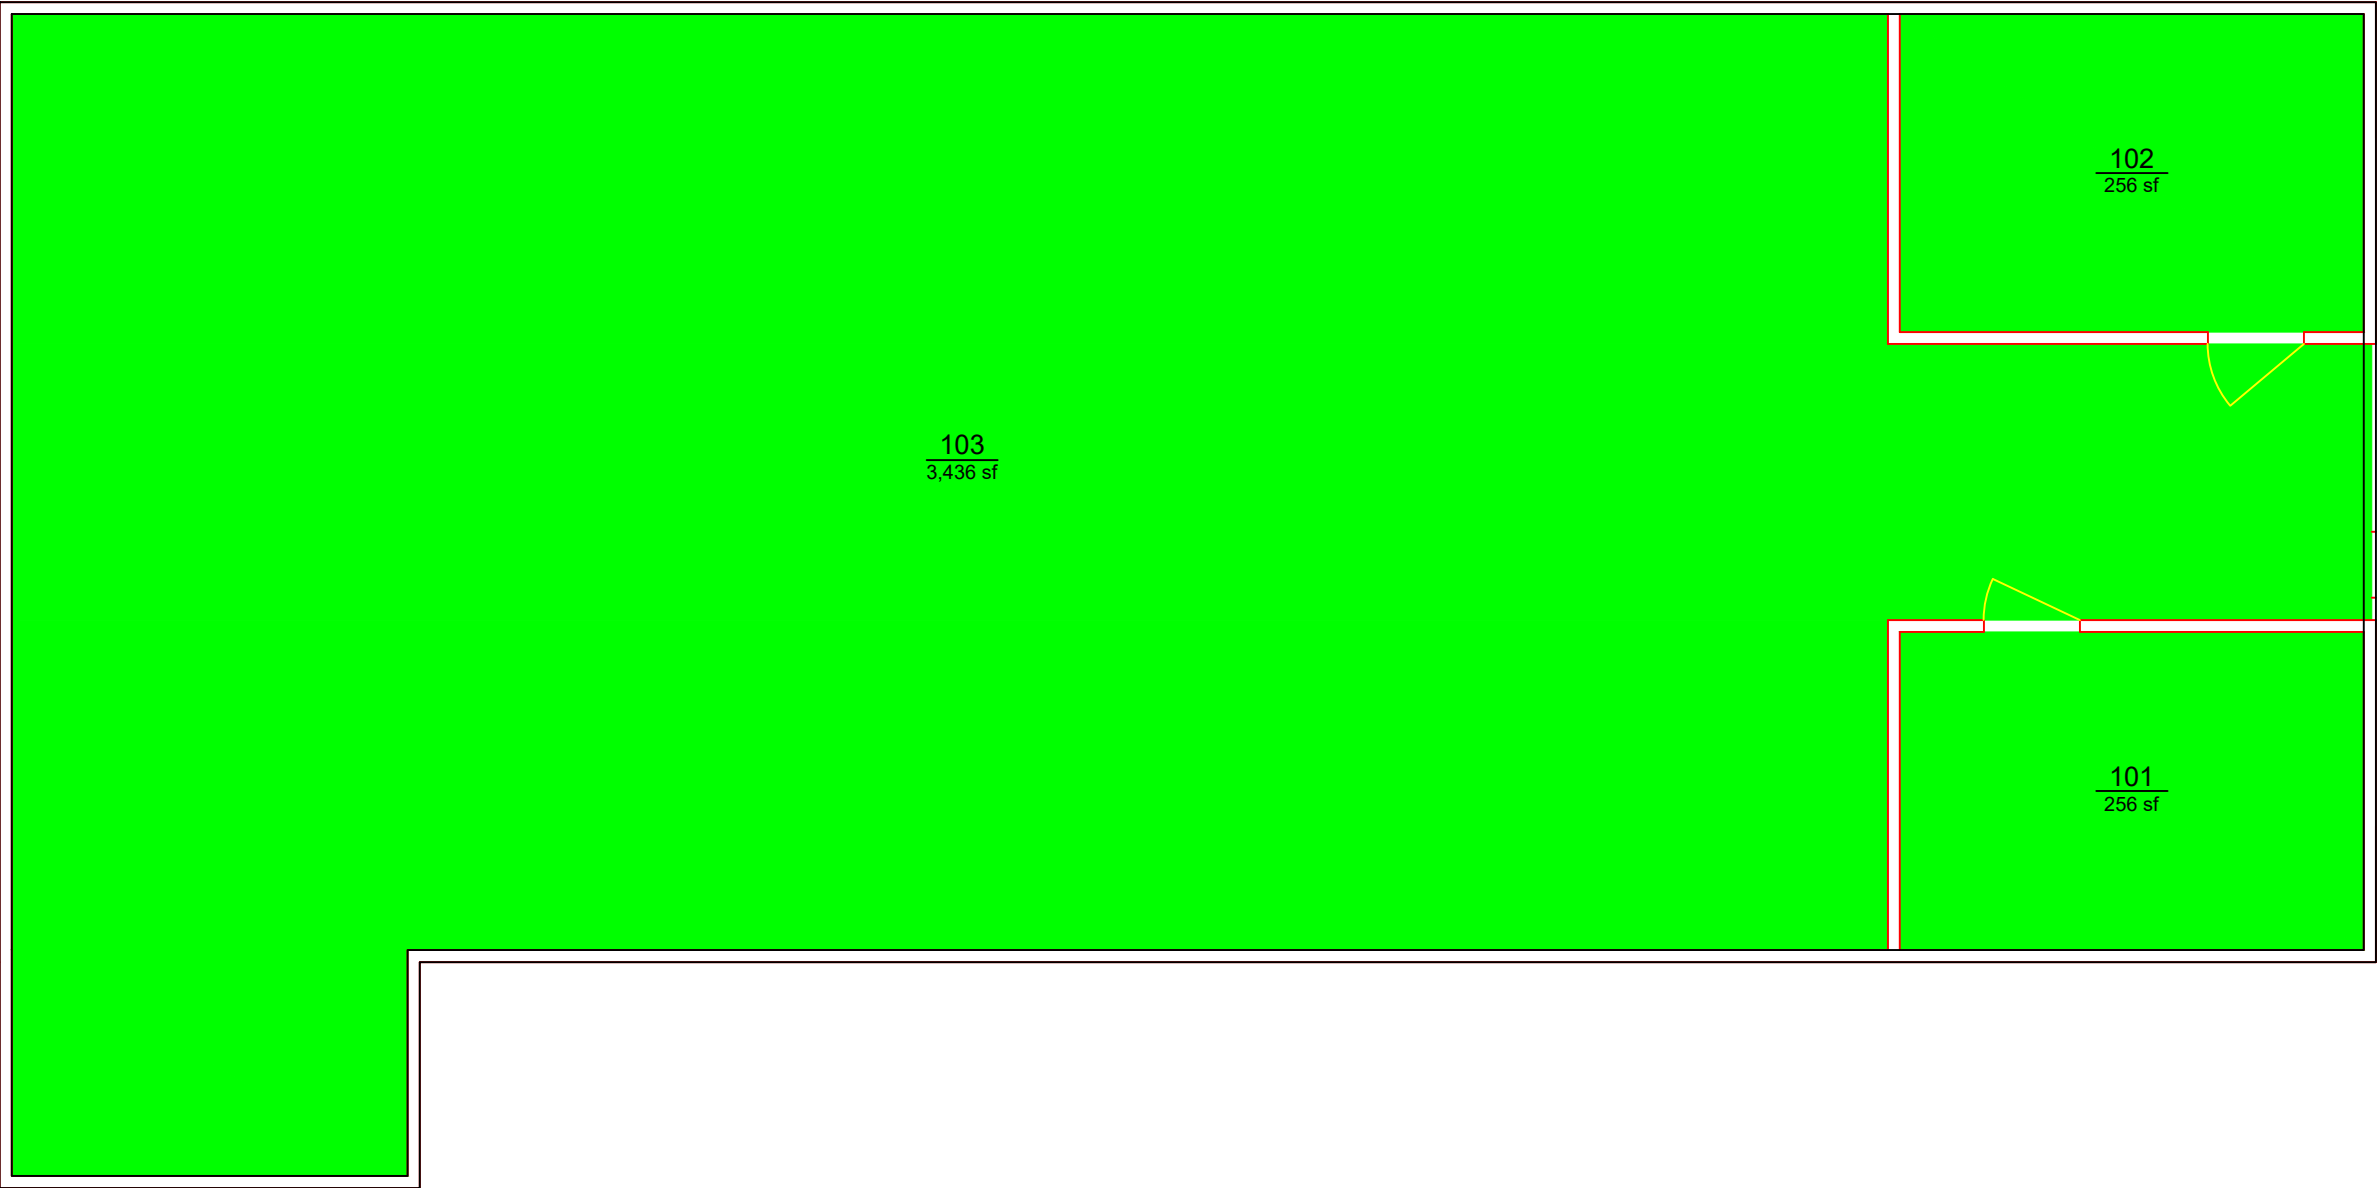

AUBURN  
UNIVERSITY

Campus Planning &  
Space Management

Facilities Management  
1161 West Samford Ave, Building 1  
Auburn, AL 36849

DEPARTMENT  
SUGG CALF BARN  
LEVEL: 01

Building No.: AA\_E1001  
File Name: AA\_E1001\_01  
Last Export: 05/21/2023  
Report Created By: Amie Patterson  
Report Date: 05/19/2025