


DEPARTMENT		
<div></div>	10202 - Campus Services	AREA QTY 264 1
TOTAL:		264 1
Floor Gross:		291

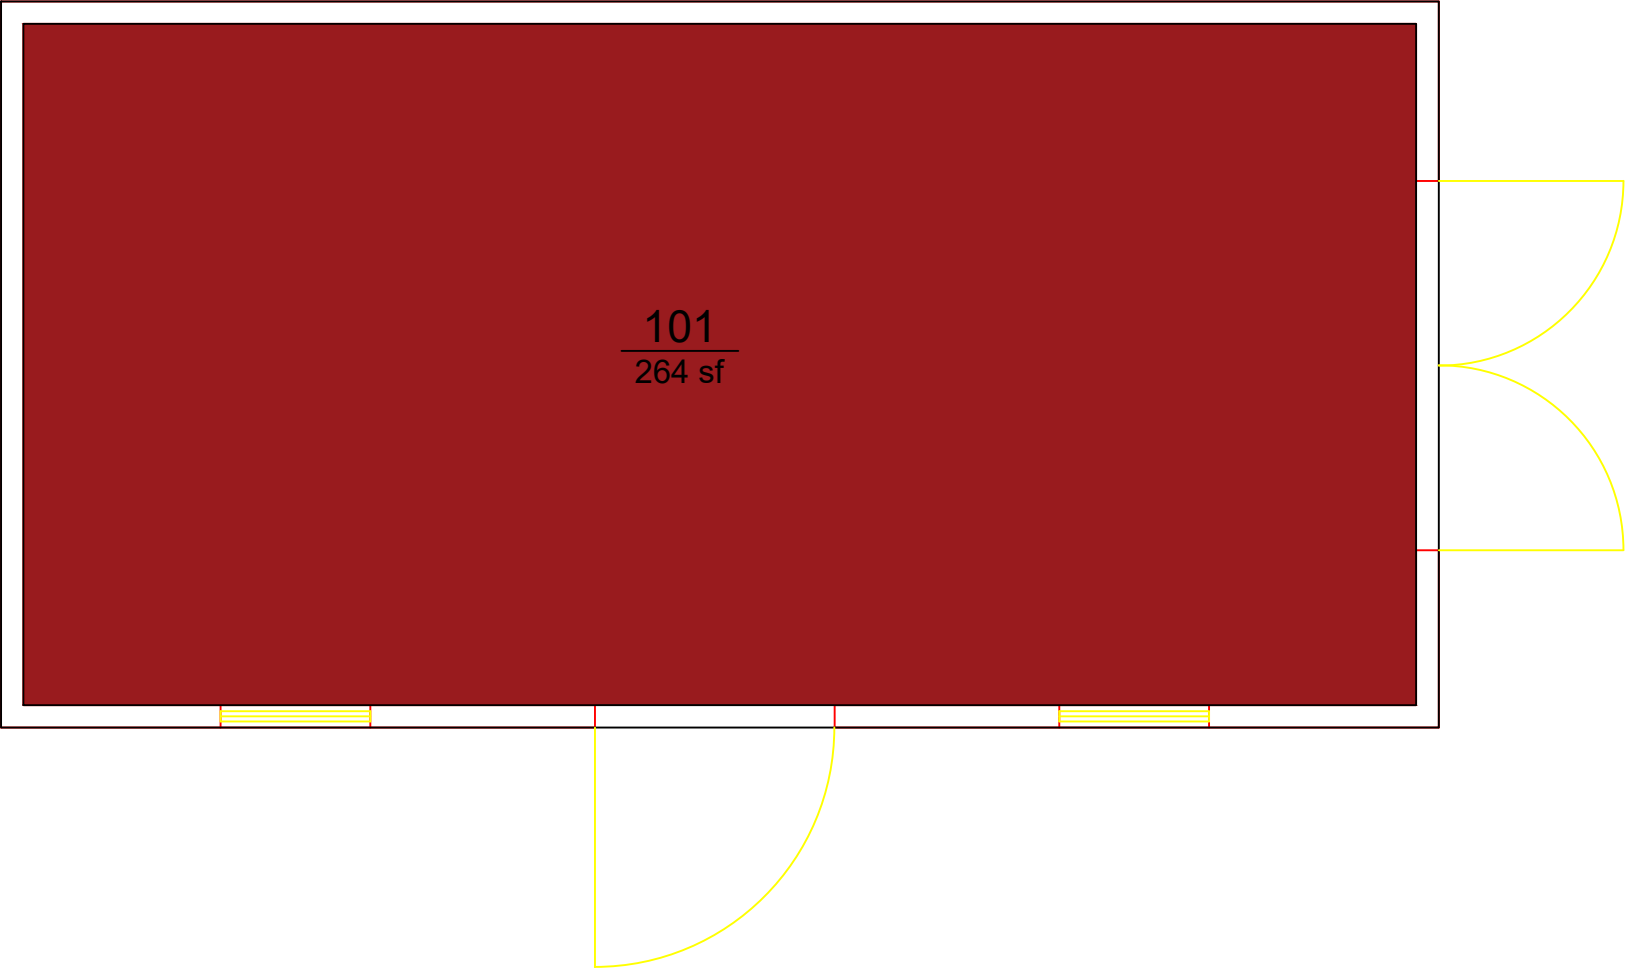

AUBURN
UNIVERSITY

Campus Planning &
Space Management

Facilities Management
1161 West Samford Ave, Building 1
Auburn, AL 36849

DEPARTMENT
BUILDING SERVICES CONTRACTOR SHED

Building No.: AA E1310
File Name: AA E1310 01
Last Export: 05/21/2023
Report Created By: Amie Patterson
Report Date: 05/15/2025