


DEPARTMENT			
		AREA	QTY
<div></div>	10203 - Maintenance	339	2
TOTAL:		339	2
Floor Gross:		388	

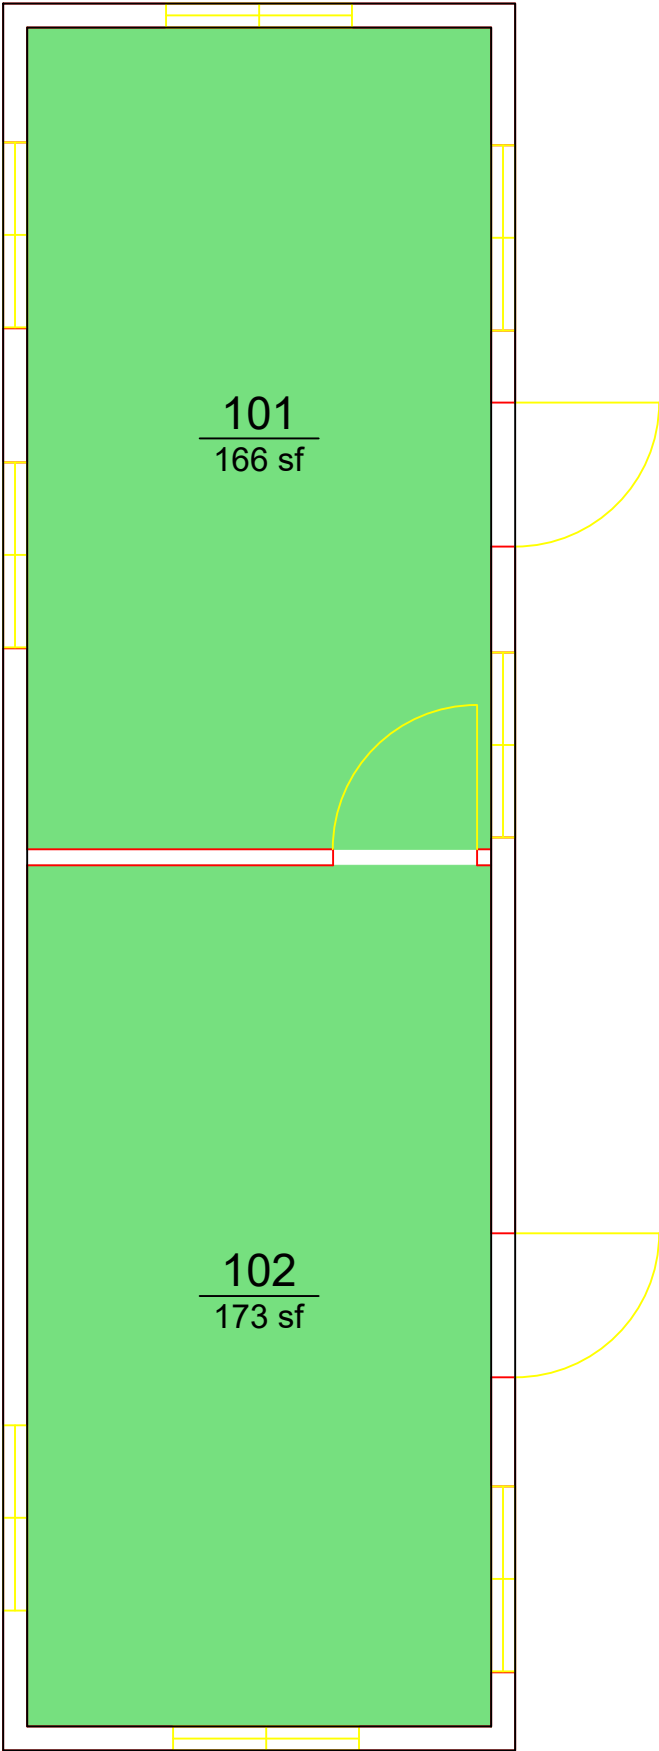

AUBURN
UNIVERSITY

Campus Planning &
Space Management

Facilities Management
1161 West Samford Ave, Building 1
Auburn, AL 36849

DEPARTMENT
FACILITIES MANAGEMENT: TRAILER 4
LEVEL: 01

Building No.: AA_J0804
File Name: AA_J0804_01
Last Export: 05/19/2023
Report Created By: Amie Patterson
Report Date: 05/16/2025