


DEPARTMENT			
		AREA	QTY
<div></div>	00000 - Nonassignable Areas	88	2
<div></div>	10203 - Maintenance	1,881	4
TOTAL:		1,969	6
Floor Gross:		2,097	

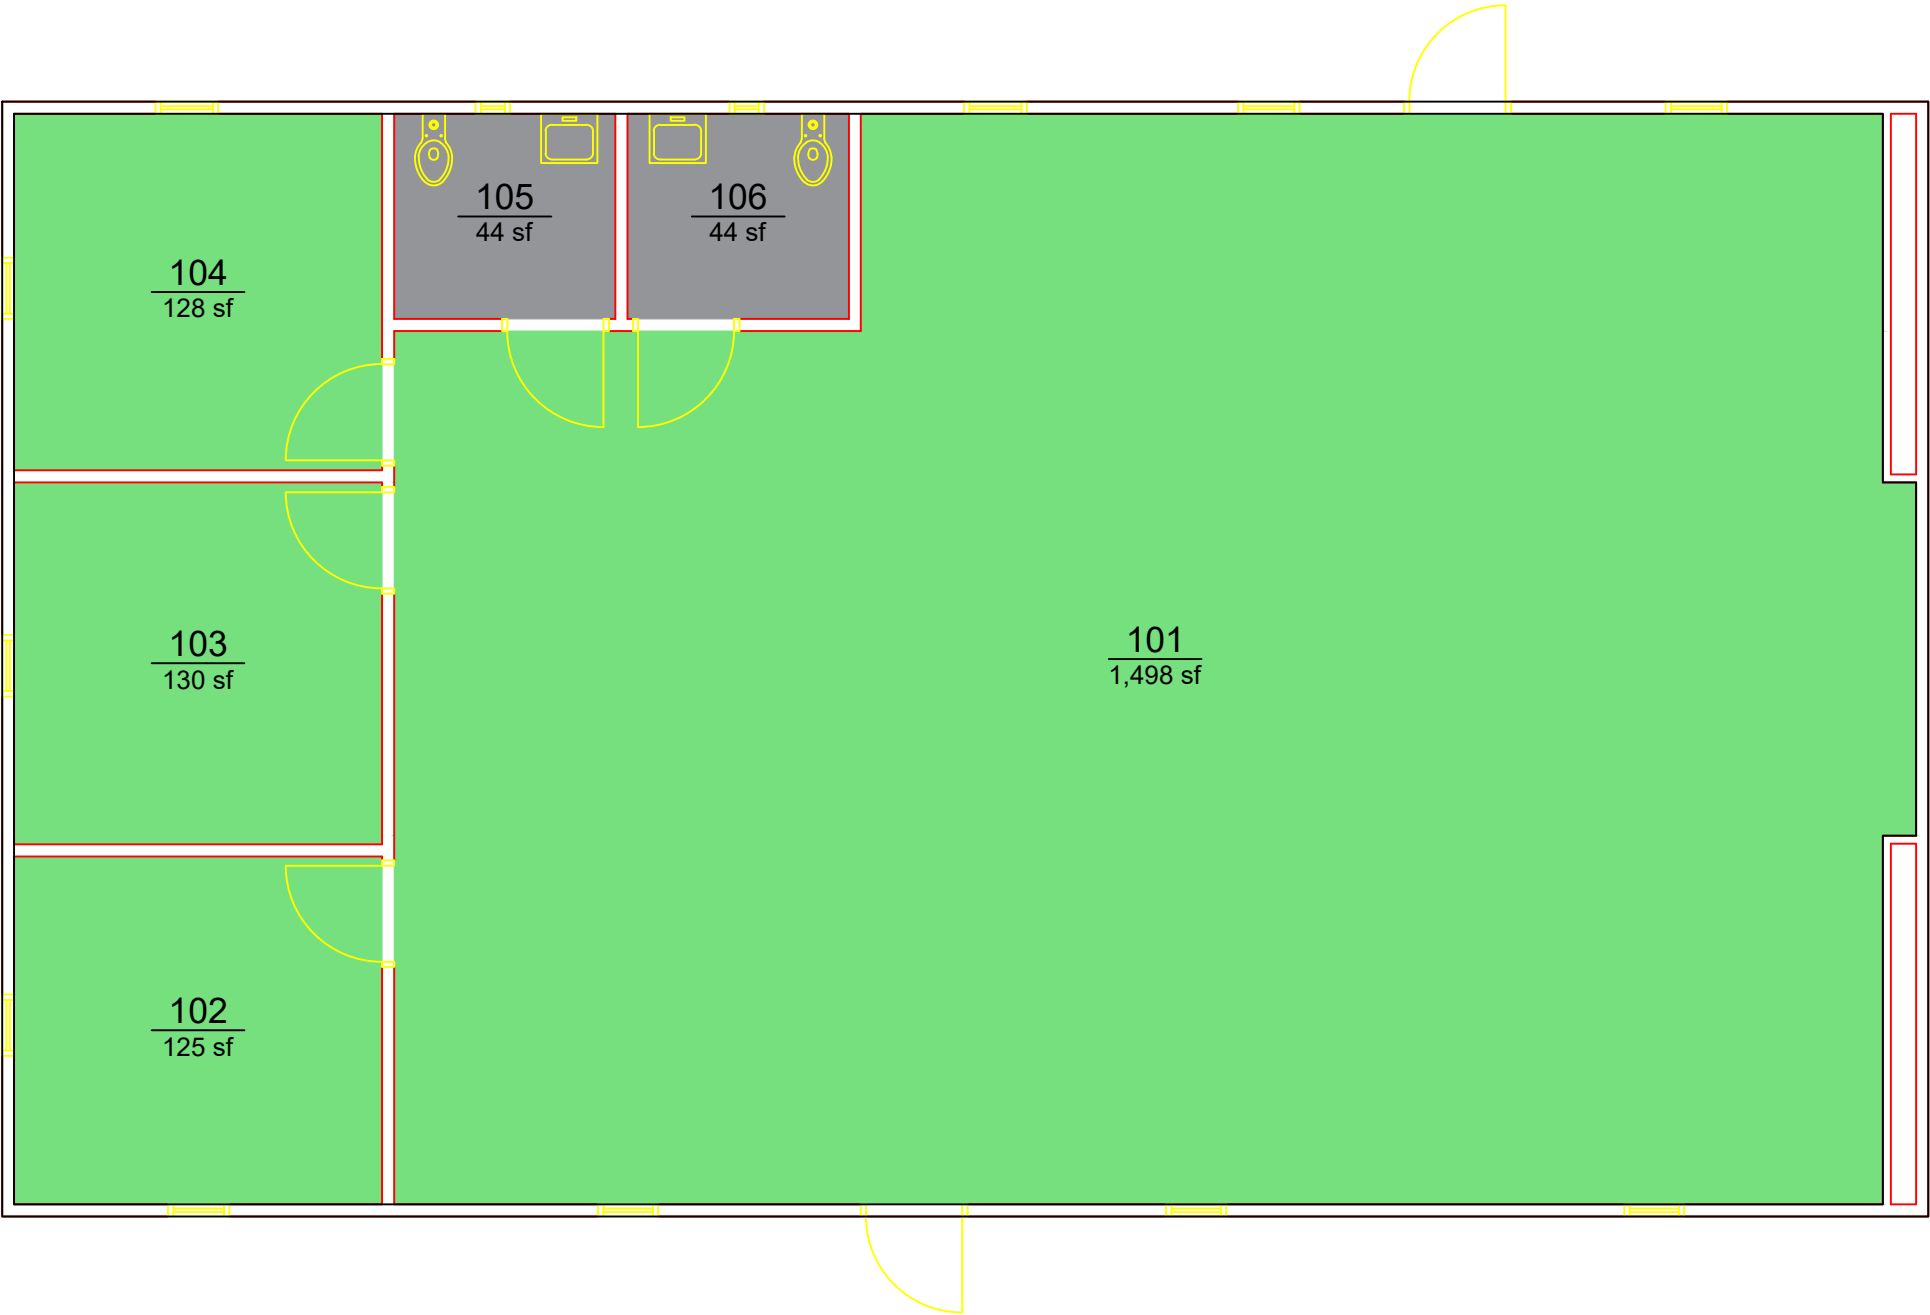

AUBURN
UNIVERSITY

**Campus Planning &
Space Management**

Facilities Management
1161 West Samford Ave, Building 1
Auburn, AL 36849

DEPARTMENT

FACILITIES MANAGEMENT: TRAILER - INTERIOR DESIGN

LEVEL: 01

Building No.: AA_J0904
File Name: AA_J0904_01
Last Export: 05/21/2023
Report Created By: Amie Patterson
Report Date: 05/16/2025