


DEPARTMENT		
	AREA	QTY
<div></div> 00000 - Nonassignable Areas	2,467	1
<div></div> 14220 - McWhorter School of Building Science	2,403	2
TOTAL:	4,870	3
Floor Gross:	4,967	

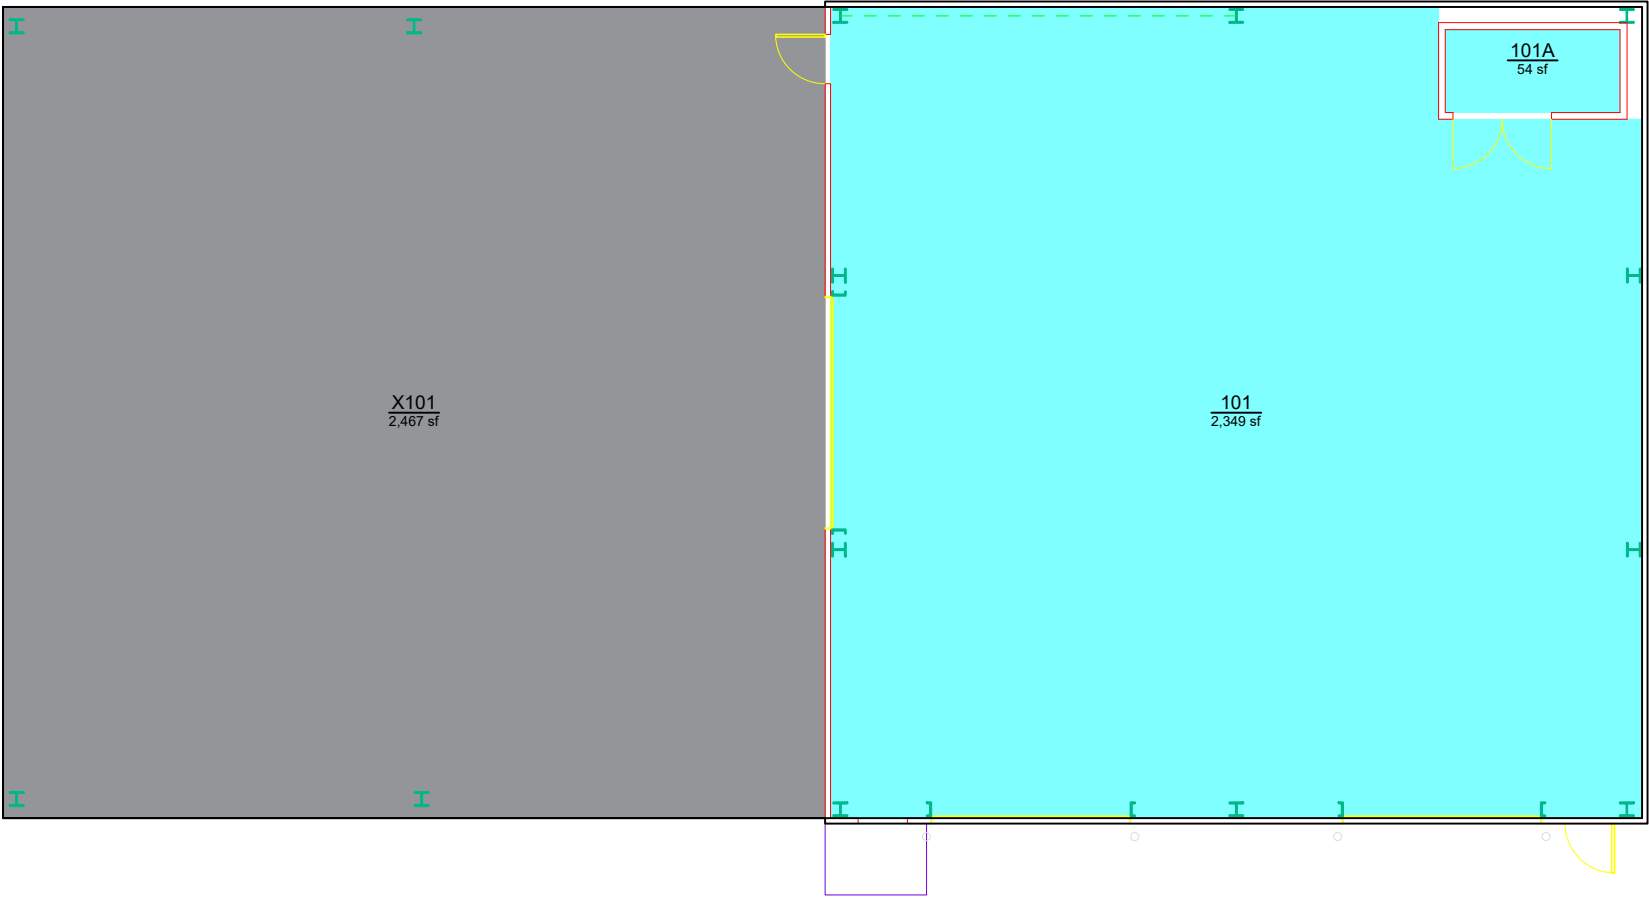

AUBURN
UNIVERSITY

Campus Planning &
Space Management

Facilities Management
1161 West Samford Ave, Building 1
Auburn, AL 36849

ROBINS AND MORTON CONSTRUCTION FIELD LABORATORY: SHOP BUILDING

DEPARTMENT

LEVEL: 01

Building No.: AA_K0502
File Name: AA_K0502_01
Last Export: 05/21/2023
Report Created By: Amie Patterson
Report Date: 05/19/2025