


DEPARTMENT			
		AREA	QTY
	00000 - Nonassignable Areas	4,355	12
	13505 - Art	15,327	23
TOTAL:		19,682	35
Floor Gross:		21,376	

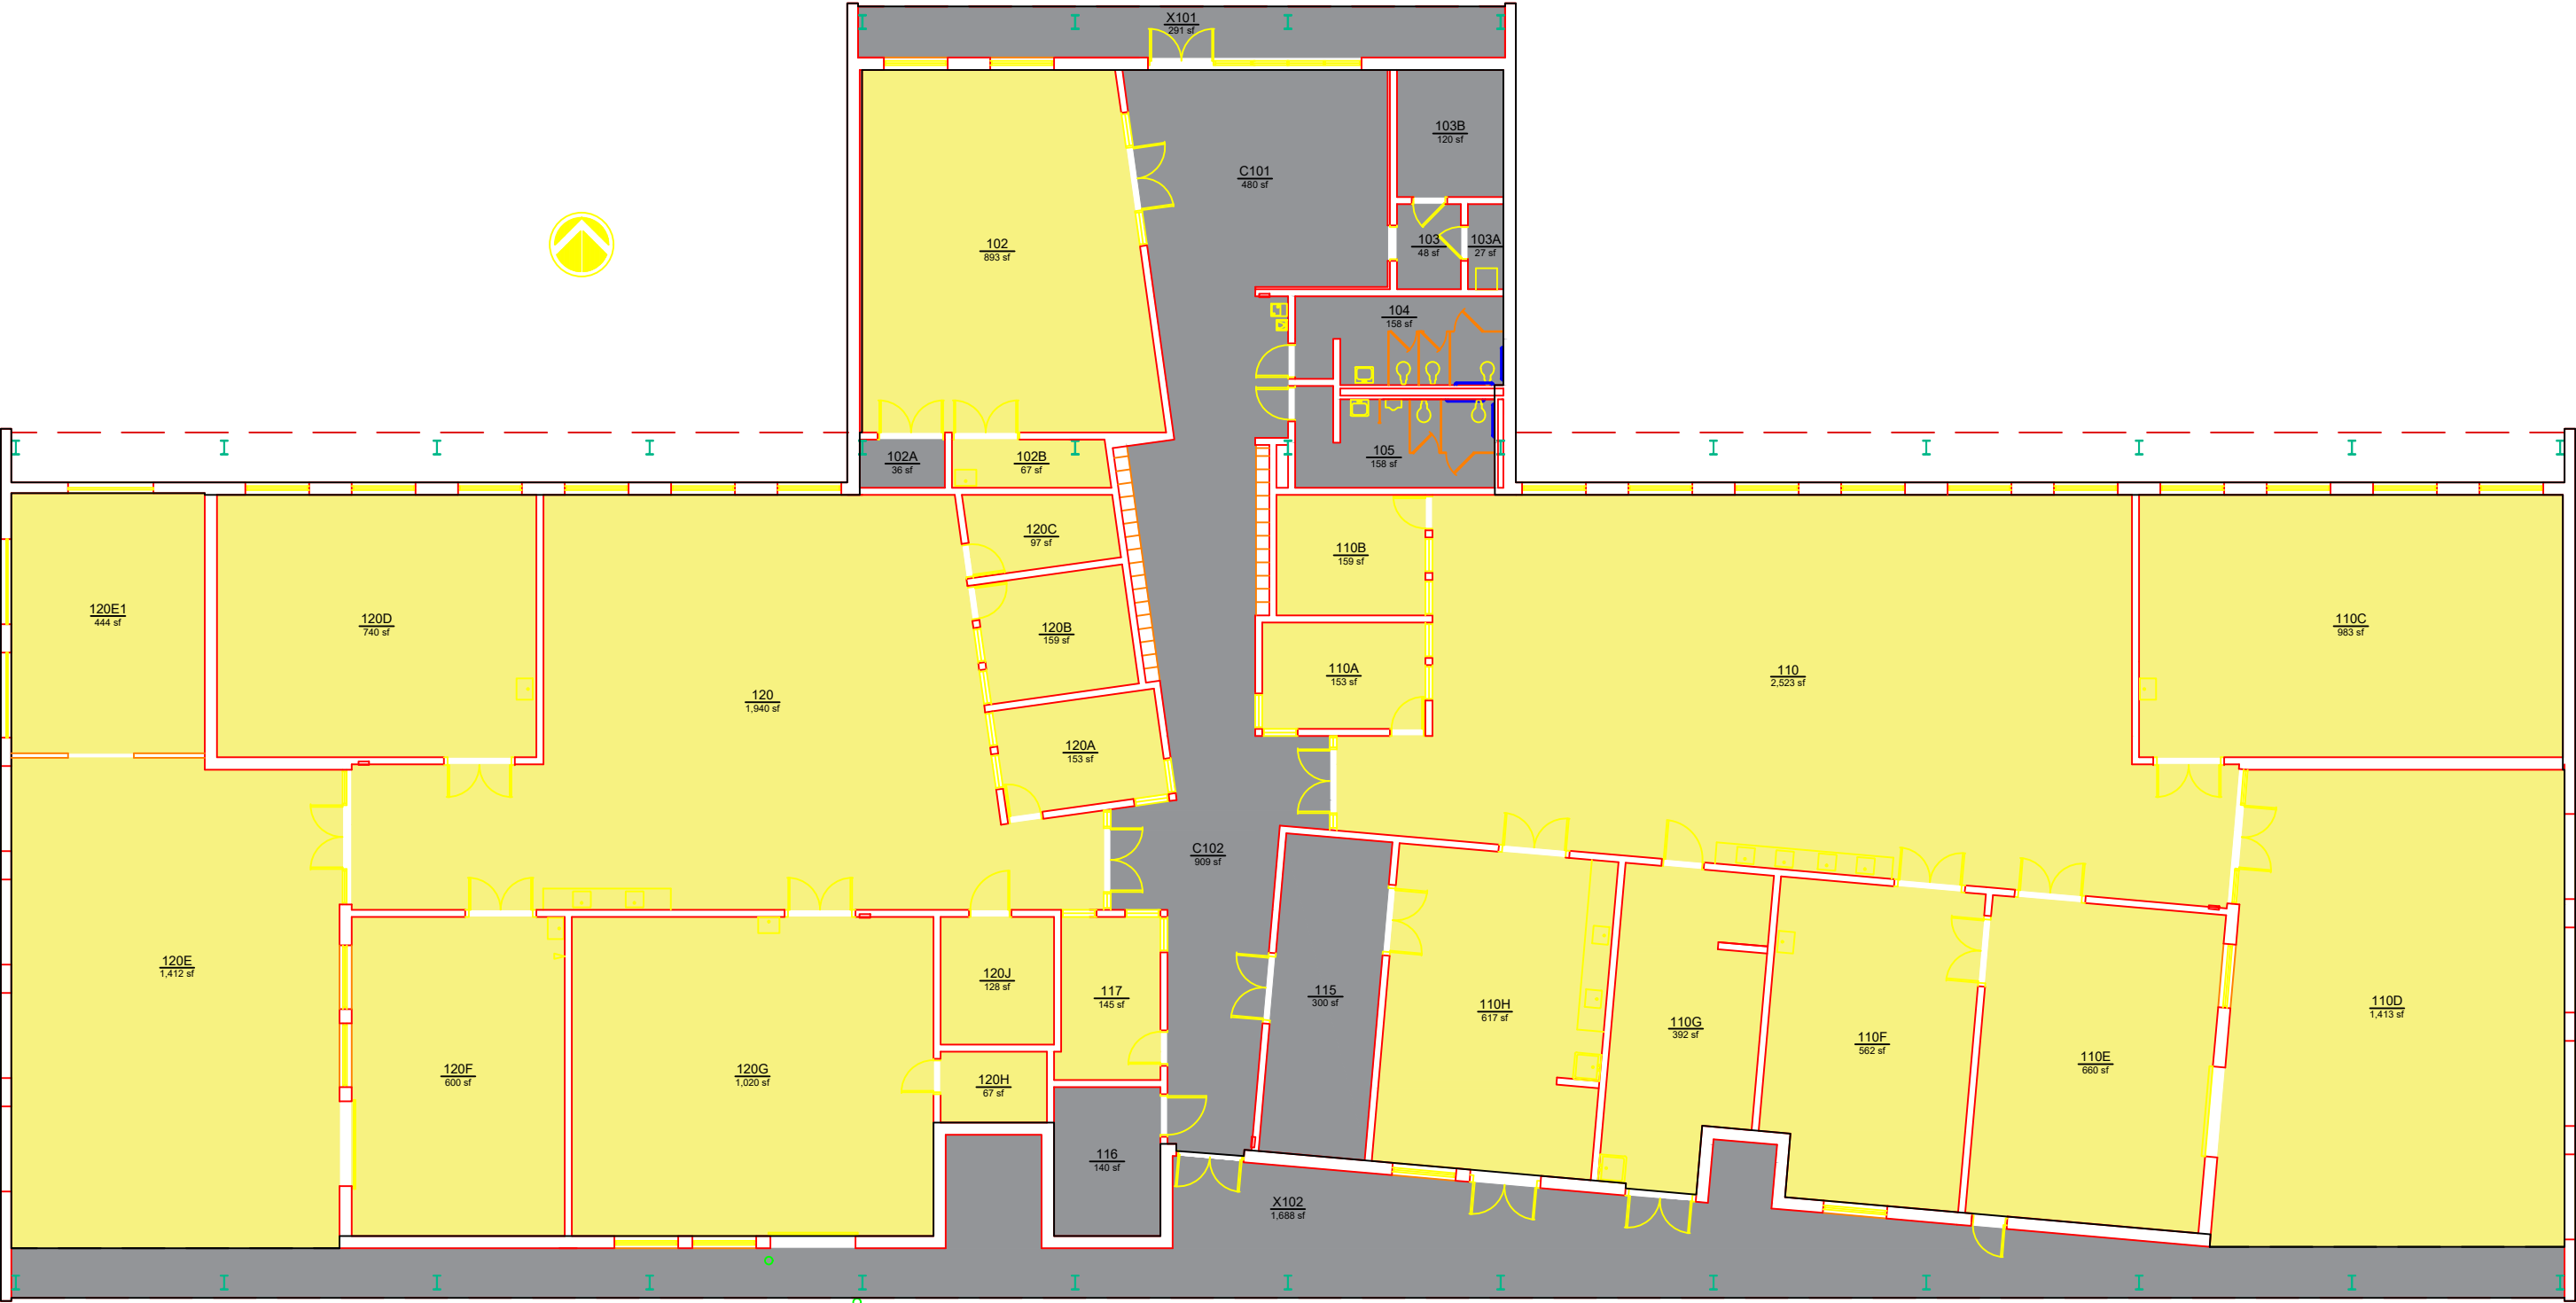

AUBURN
UNIVERSITY

Campus Planning &
Space Management
Facilities Management
1161 West Samford Ave, Building 1
Auburn, AL 36849

DEPARTMENT
3-D ARTS STUDIO BUILDING
LEVEL: 01

Building No.: AA K0701
File Name: AA K0701 01
Last Export: 09/07/2023
Report Created By: Amie Patterson
Report Date: 05/19/2025