


DEPARTMENT			
		AREA	QTY
	12055 - Animal Sciences	3,939	2
TOTAL:		3,939	2
Floor Gross:		4,130	

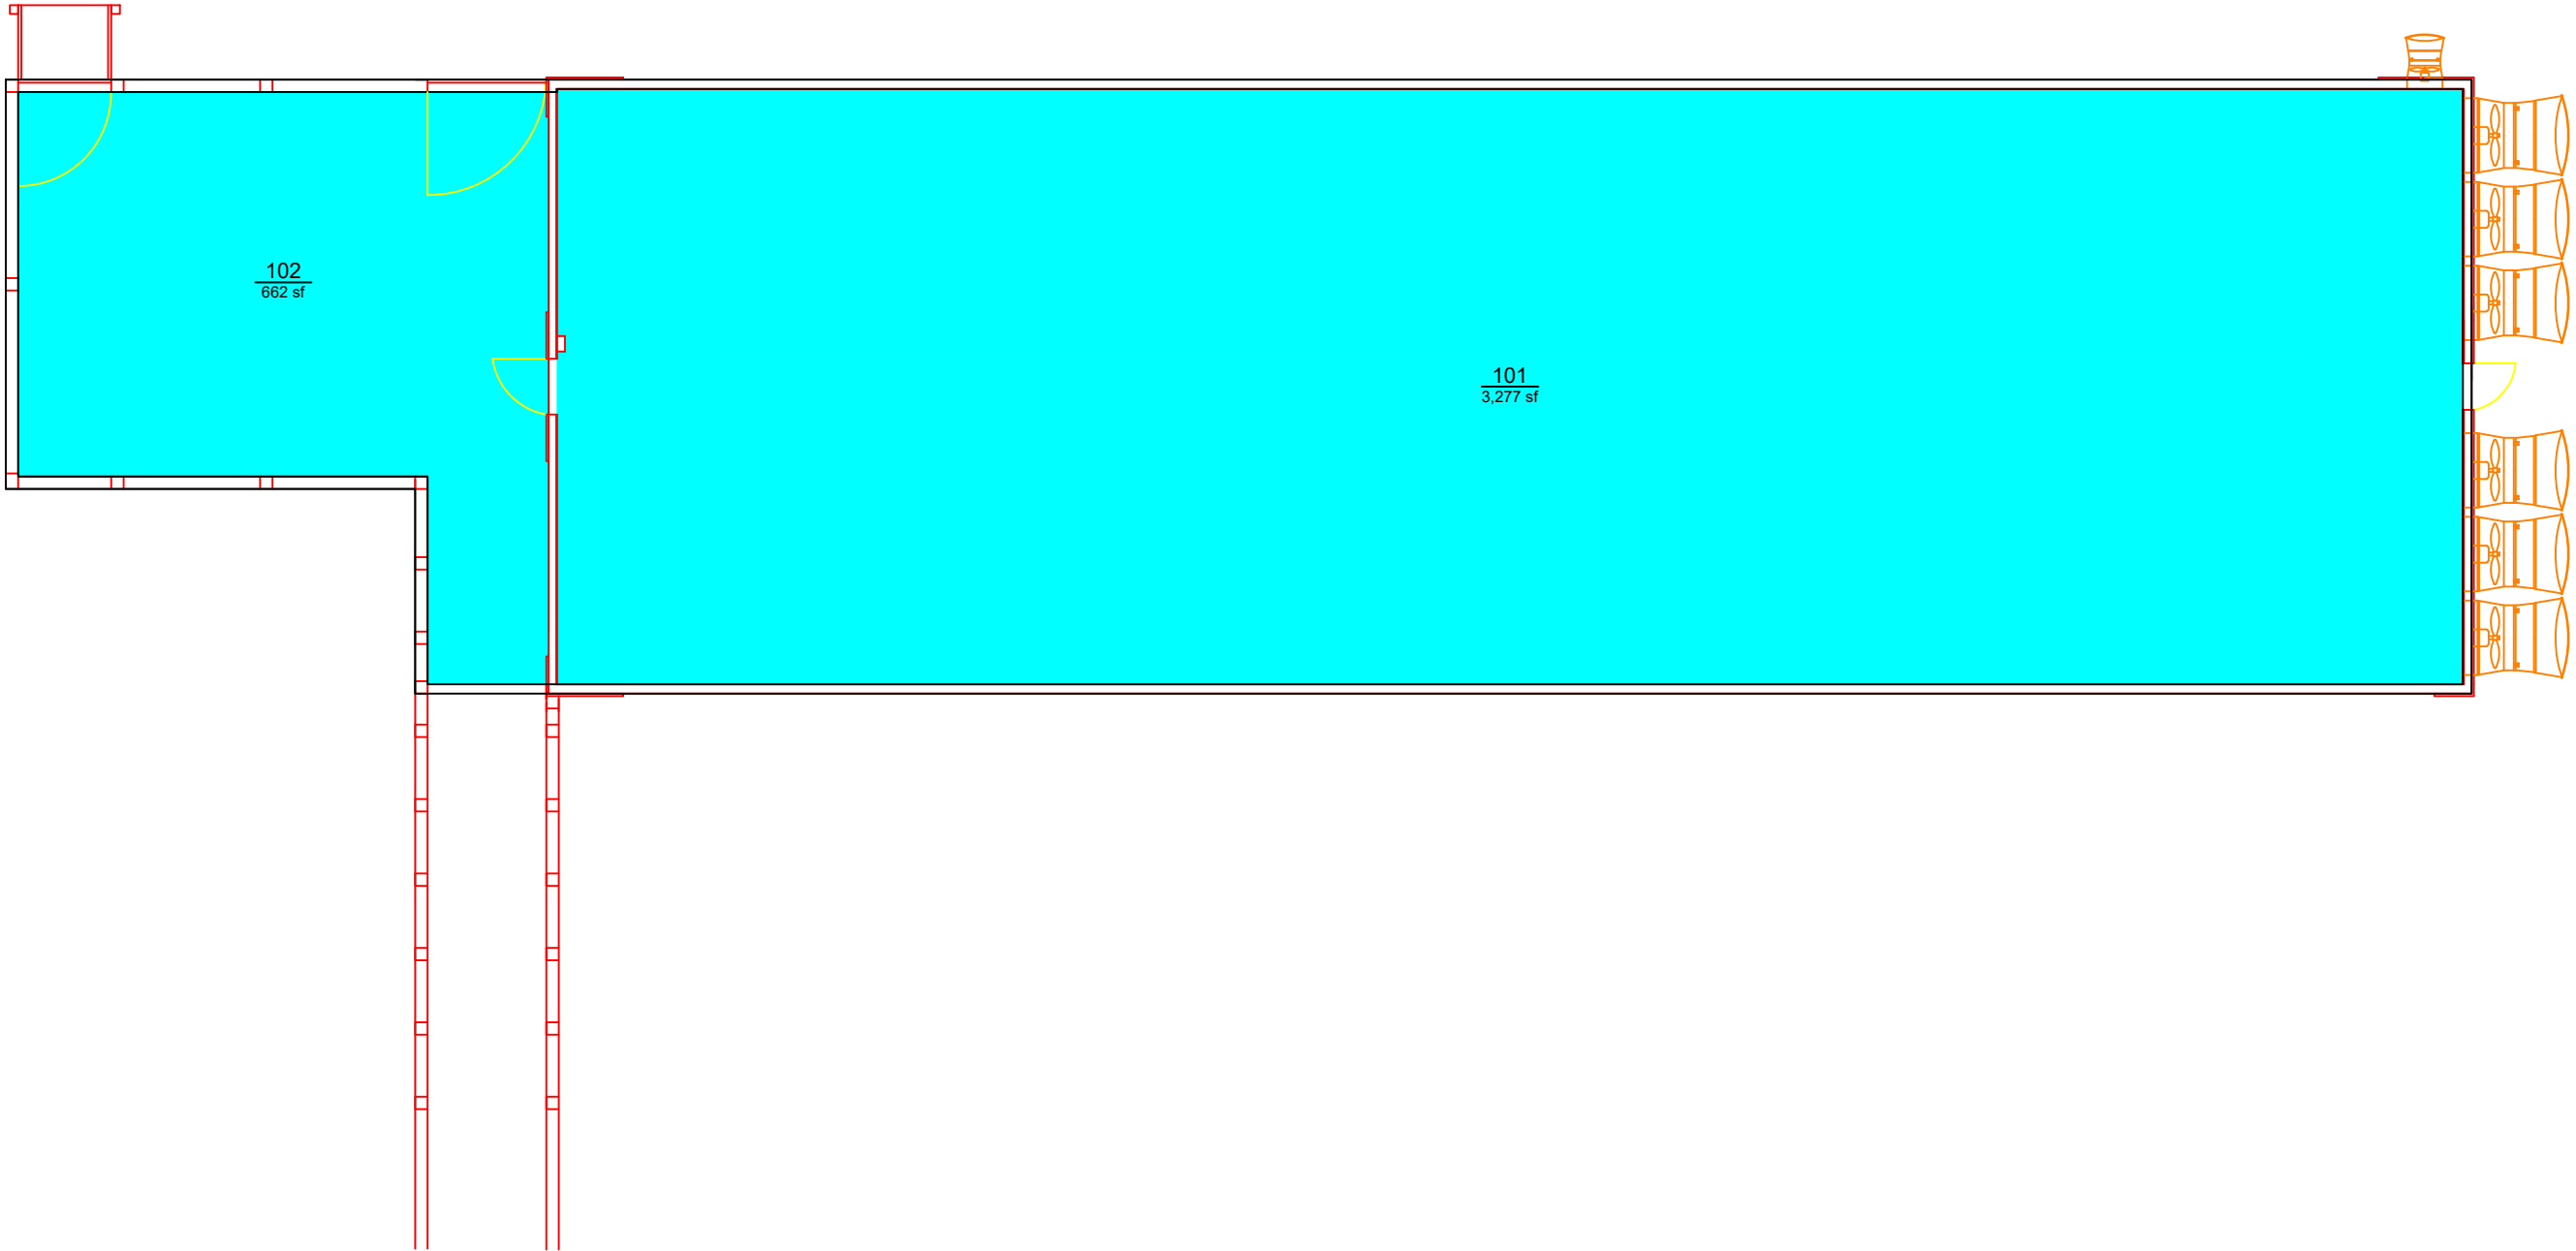

AUBURN
UNIVERSITY

Campus Planning &
Space Management
Facilities Management
1161 West Samford Ave, Building 1
Auburn, AL 36849

DEPARTMENT

SREC: GROWING AND FINISHING LABORATORY

LEVEL: 01

Building No.: AA_K1906
File Name: AA_K1906_01
Last Export: 05/20/2023
Report Created By: Amie Patterson
Report Date: 05/19/2025