


DEPARTMENT		
<div></div>	10100 - Campus Recreation	AREA: 4,276 1
TOTAL:		4,276
Floor Count:		1



AUBURN  
UNIVERSITY

Campus Planning &  
Space Management

Facilities Management  
1161 West Samford Ave, Building 1  
Auburn, AL 36849

DEPARTMENT

SPORTSPLEX: MAINTENANCE POLE BARN

LEVEL: 01

Building No.: AA\_P1301

File Name: AA\_P1301\_01

Last Export: 06/04/2023

Report Created By: Amie Patterson

Report Date: 05/20/2025