


DEPARTMENT			
		AREA	QTY
	00000 - Nonassignable Areas	5,710	26
	12650 - School of Kinesiology	13,395	61
TOTAL:		19,105	87
Floor Gross:		21,769	

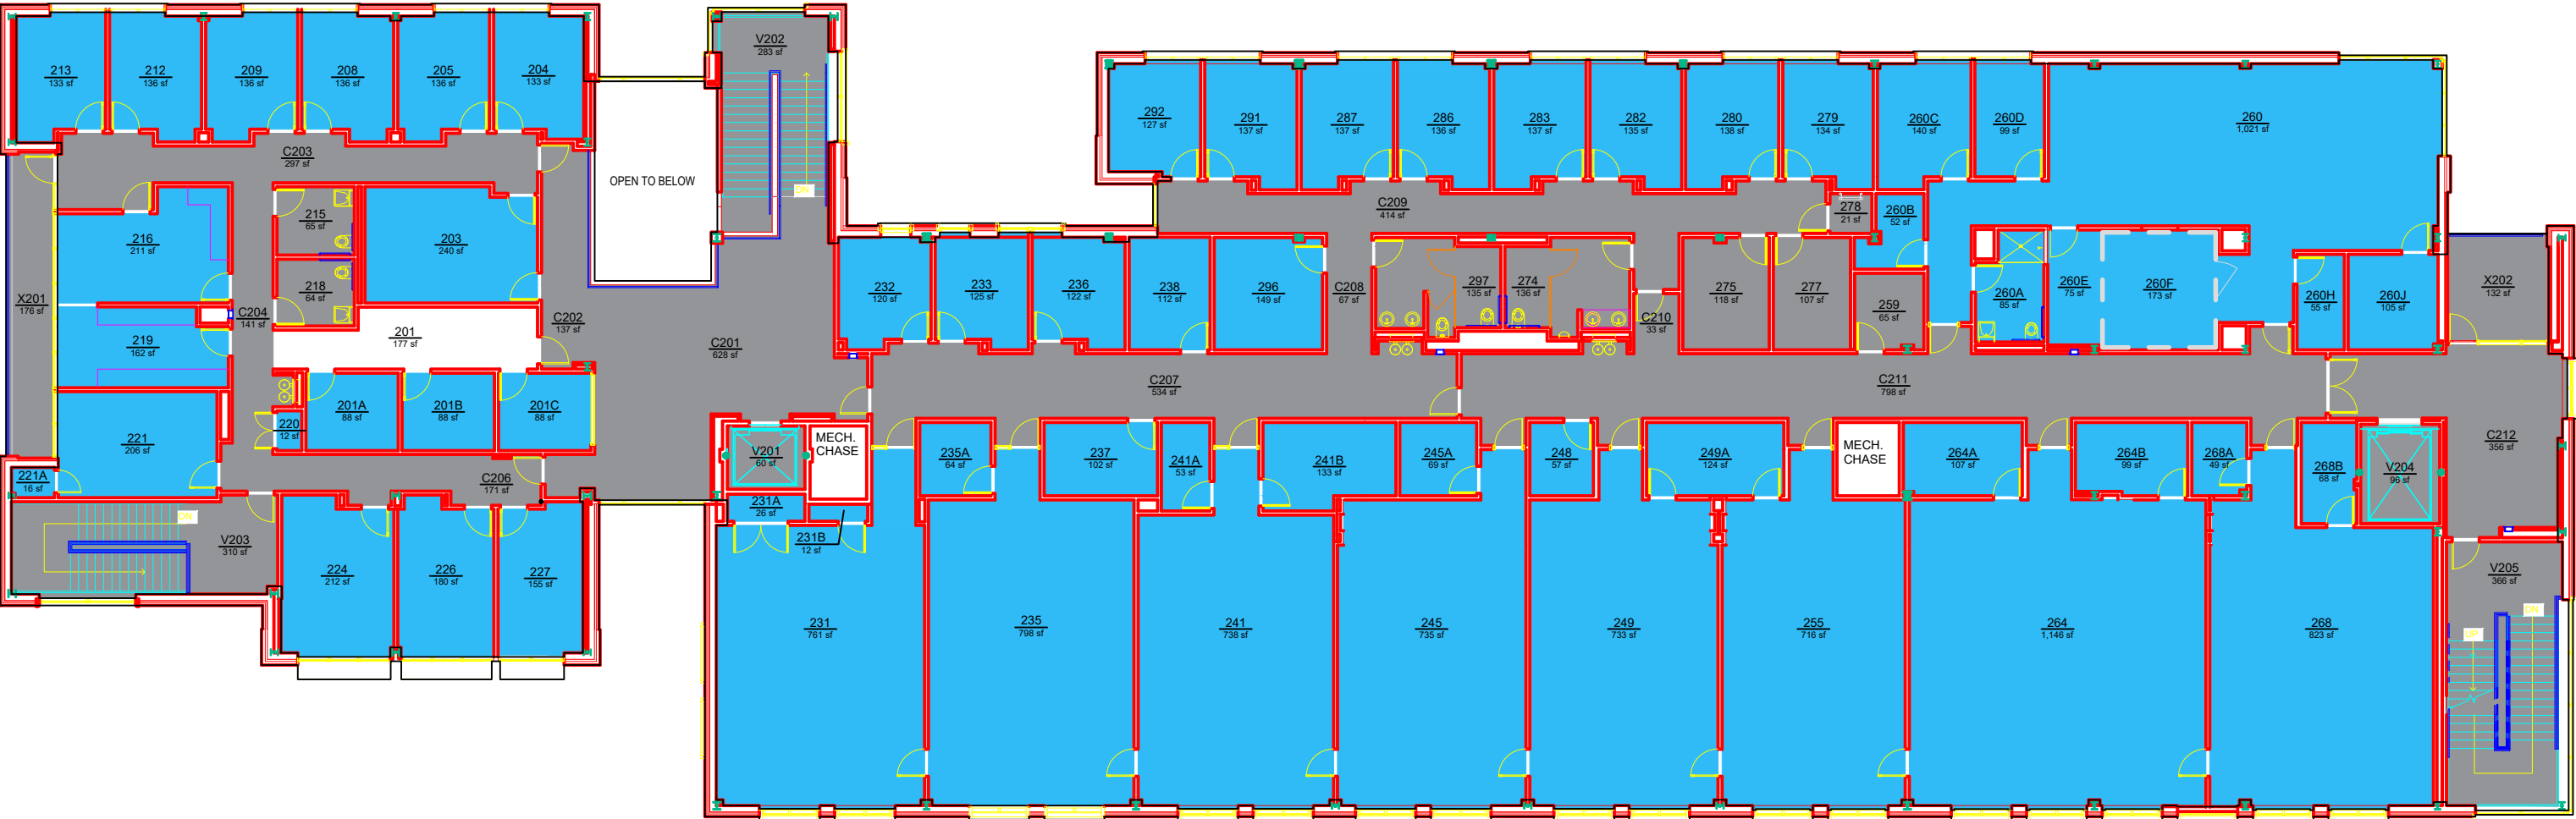

Campus Planning &
Space Management
Facilities Management
1161 West Samford Ave, Building 1
Auburn, AL 36849

DEPARTMENT
KINESIOLOGY BUILDING
LEVEL: 02

Building No.: AA Q0609
File Name: AA Q0609_02
Last Export: 03/20/2024
Report Created By: Amie Patterson
Report Date: 05/16/2025