


DEPARTMENT			
		AREA	QTY
<div></div>	00000 - Nonassignable Areas	6,910	23
<div></div>	12650 - School of Kinesiology	9,553	23
TOTAL:		16,463	46
Floor Gross:		18,286	

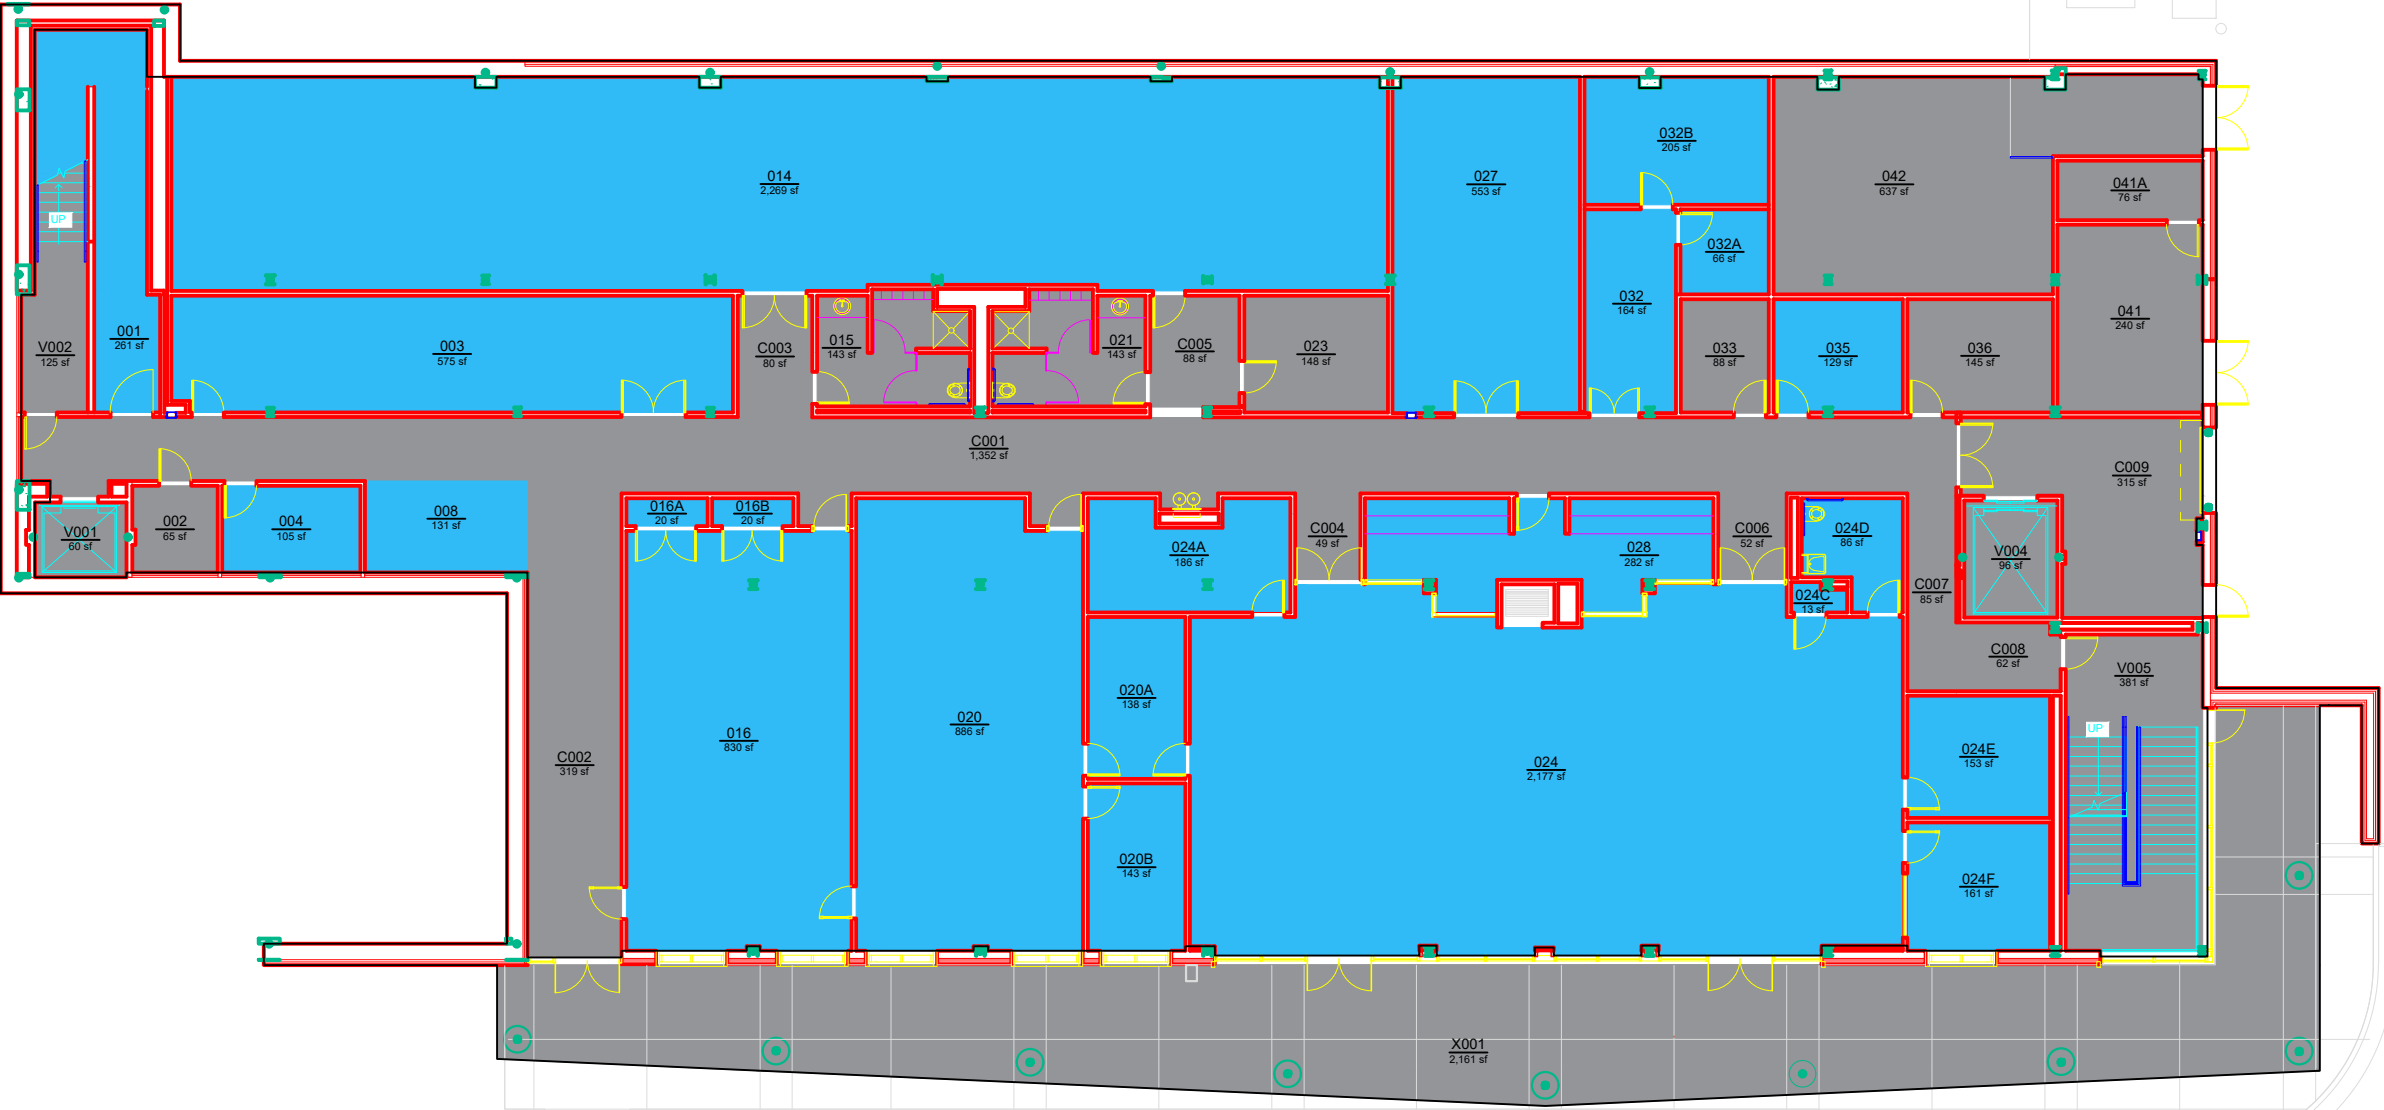

Campus Planning &
Space Management
Facilities Management
1161 West Samford Ave, Building 1
Auburn, AL 36849

DEPARTMENT
KINESIOLOGY BUILDING
LEVEL: G1

Building No.: AA_Q0609
File Name: AA_Q0609_G1
Last Export: 03/20/2024
Report Created By: Amie Patterson
Report Date: 05/16/2025