


DEPARTMENT			
		AREA	QTY
<div></div>	00000 - Nonassignable Areas	120	2
<div></div>	14200 - Architecture Design Construction	3,494	3
TOTAL:		3,614	5
Floor Gross:		4,011	

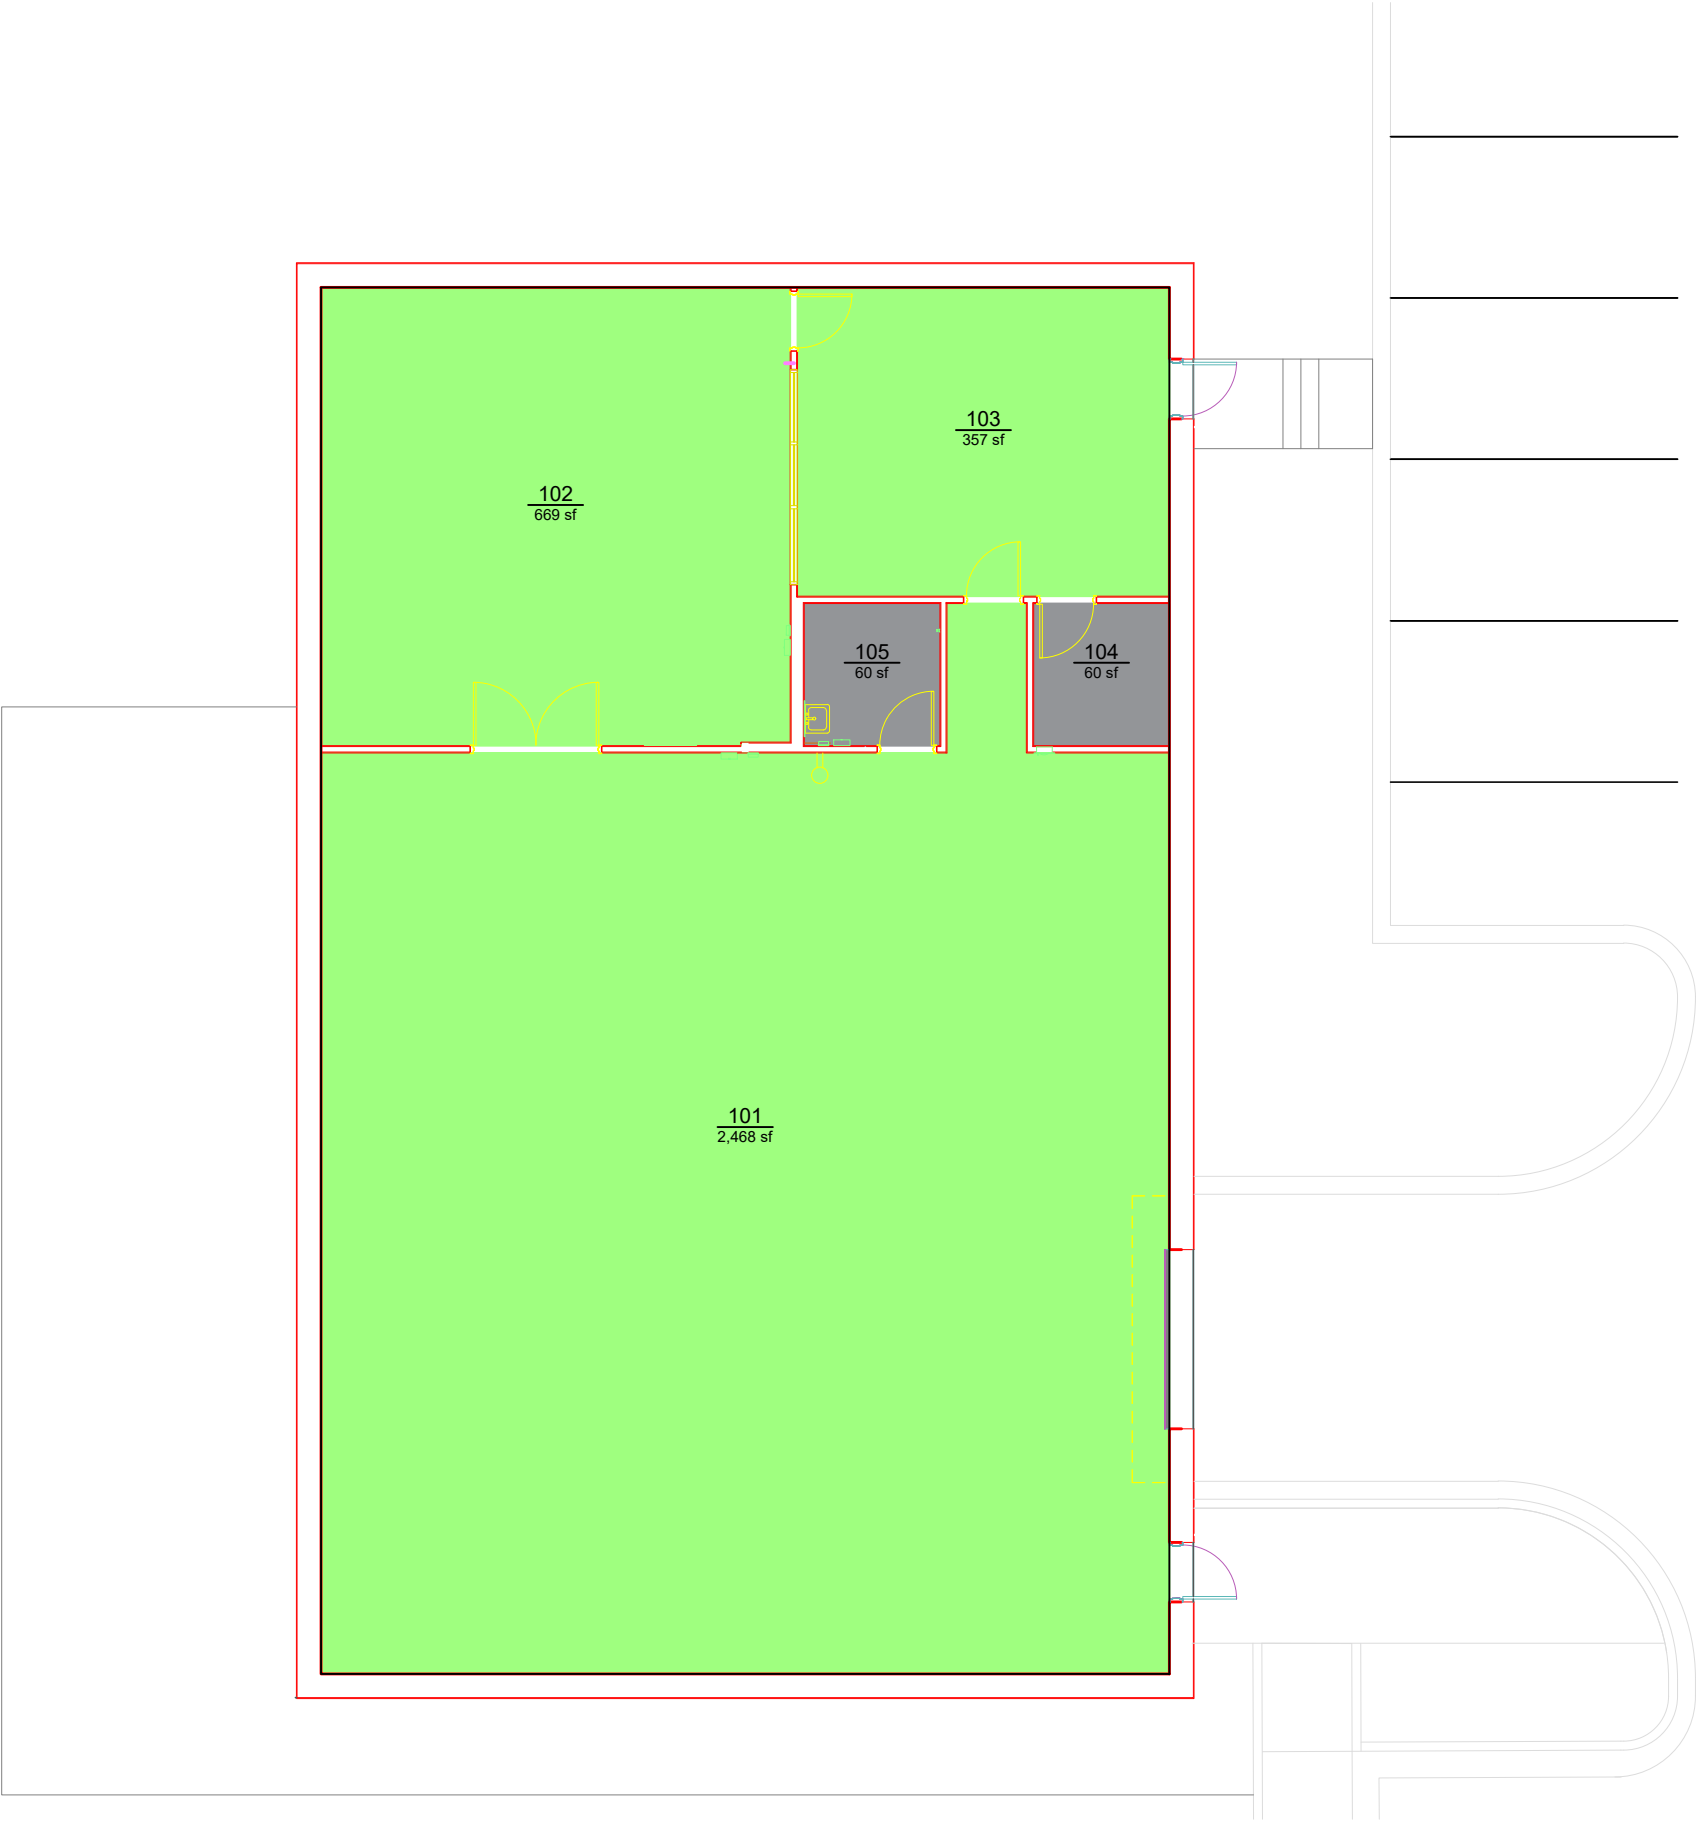

AUBURN
UNIVERSITY

Campus Planning &
Space Management
Facilities Management
1161 West Samford Ave, Building 1
Auburn, AL 36849

DEPARTMENT
RIC SUPPORTING BUILDING
LEVEL: 01

Building No.: AA Q1601
File Name: AA Q1601_01
Last Export: 10/19/2024
Report Created By: Amie Patterson
Report Date: 05/29/2025